



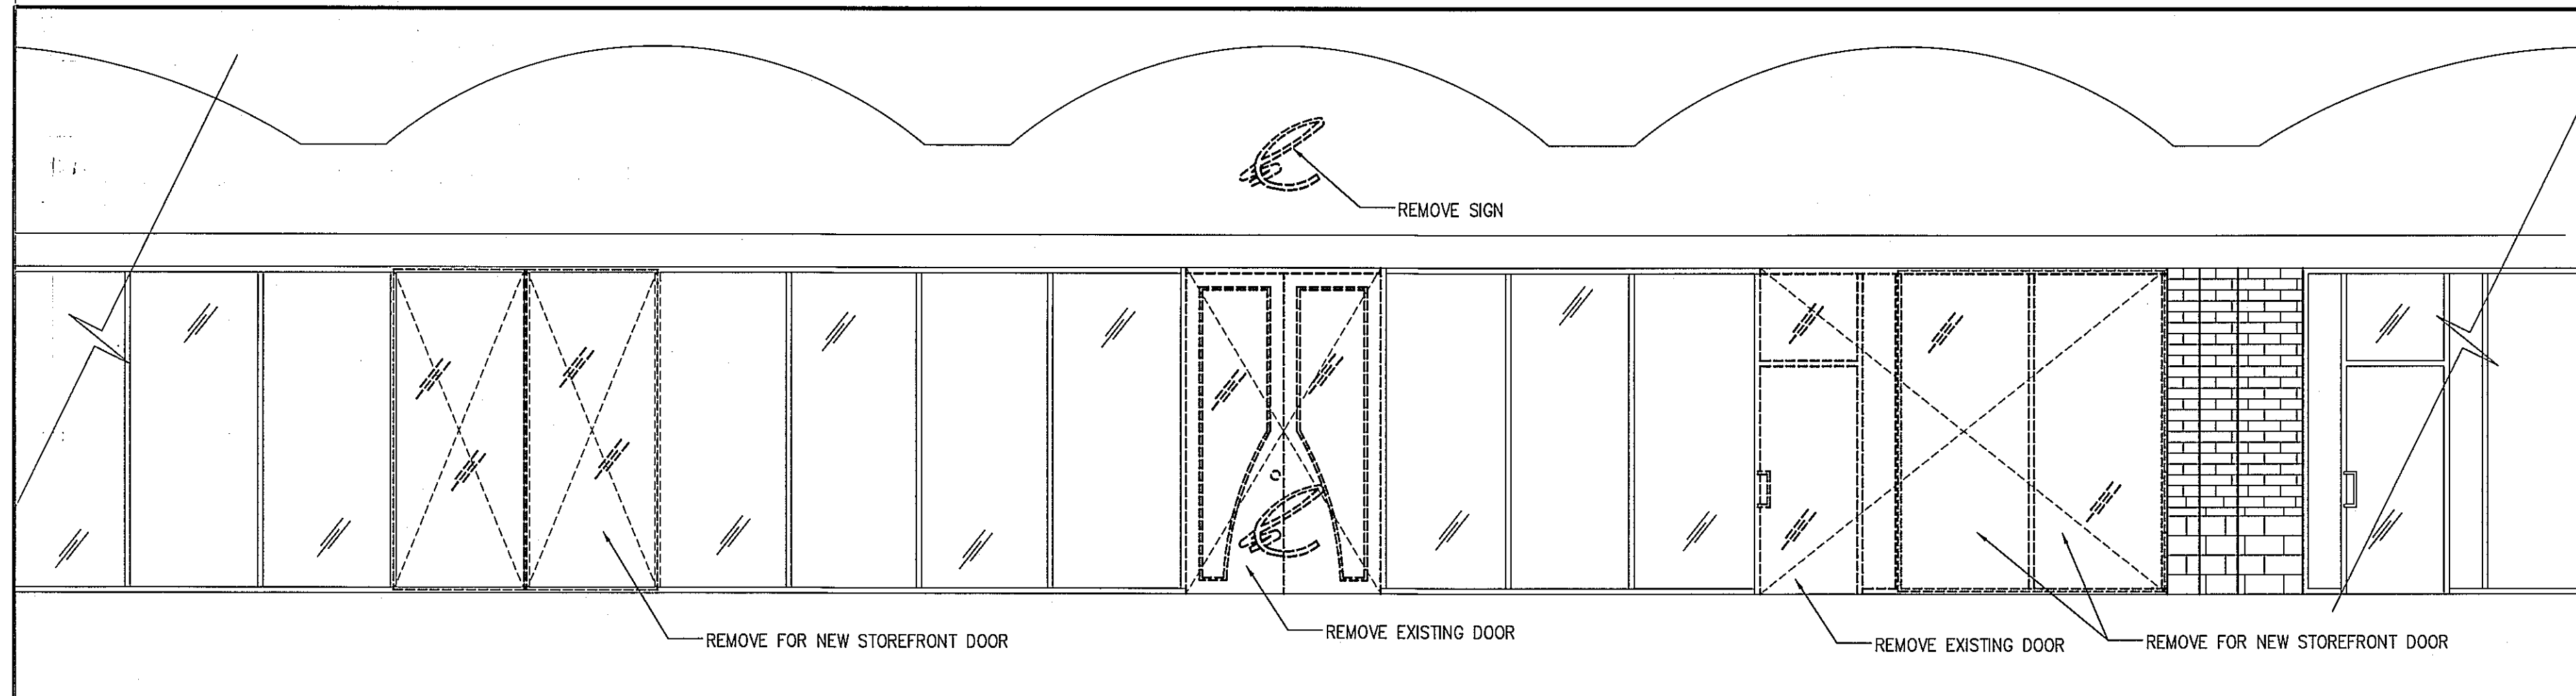


EXISTING STOREFRONT ELEVATION

1/4" = 1'-0" 4

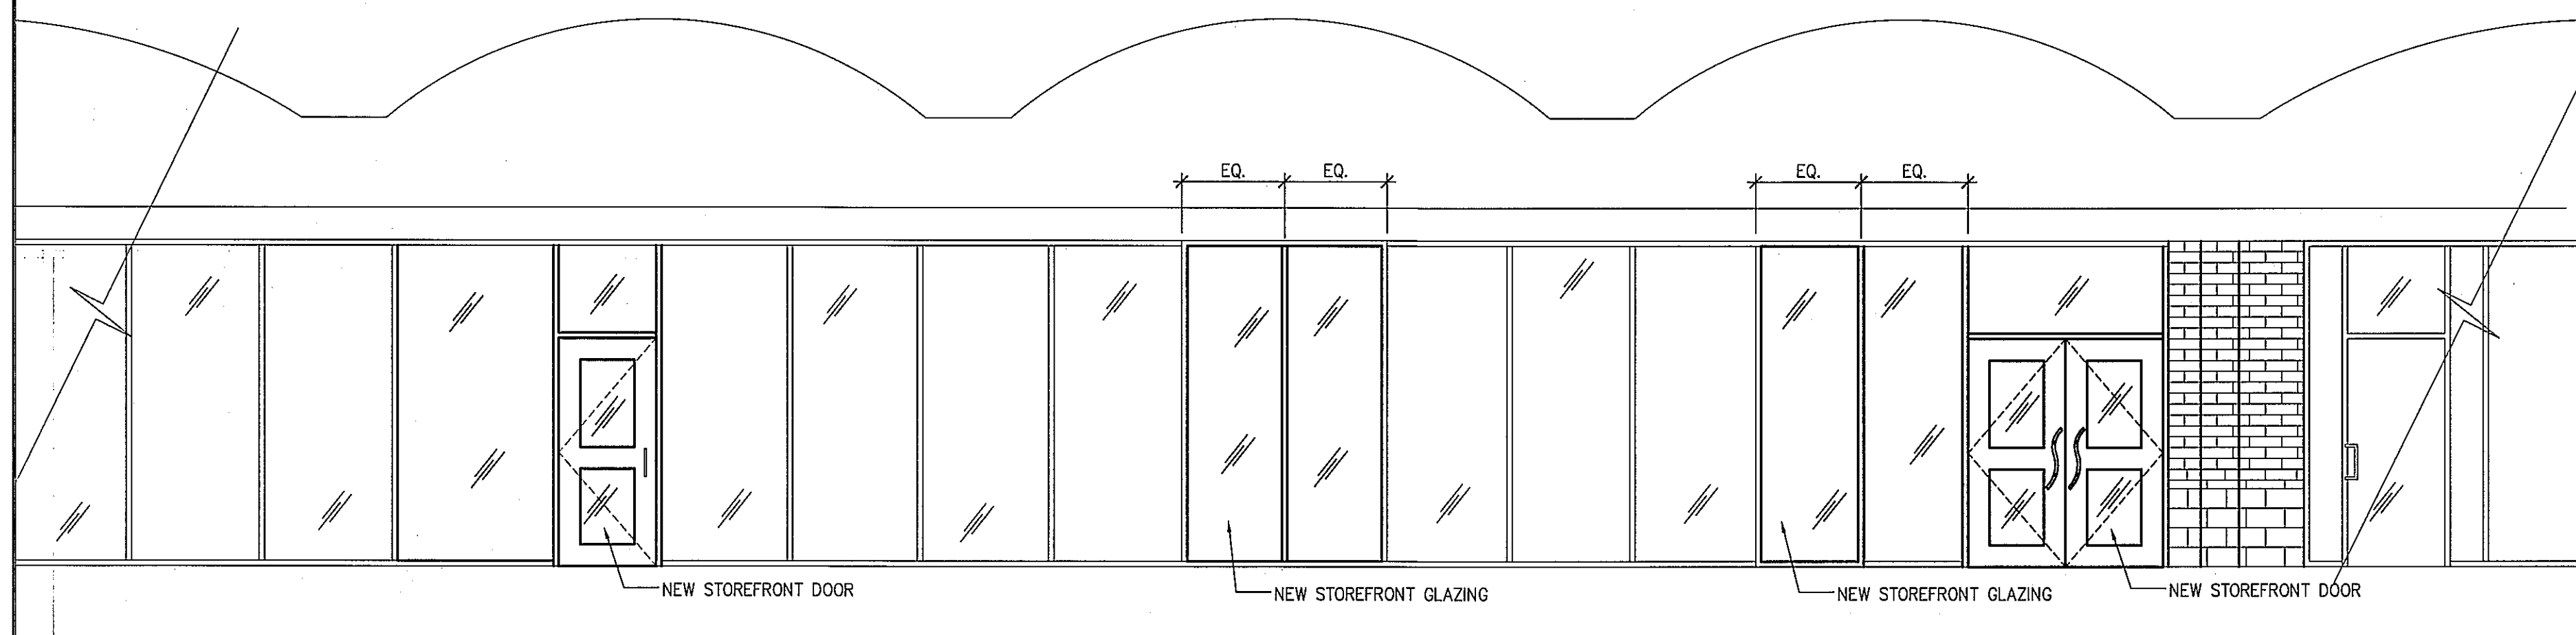

PROPOSED STOREFRONT ELEVATION

1/4" = 1'-0" 3

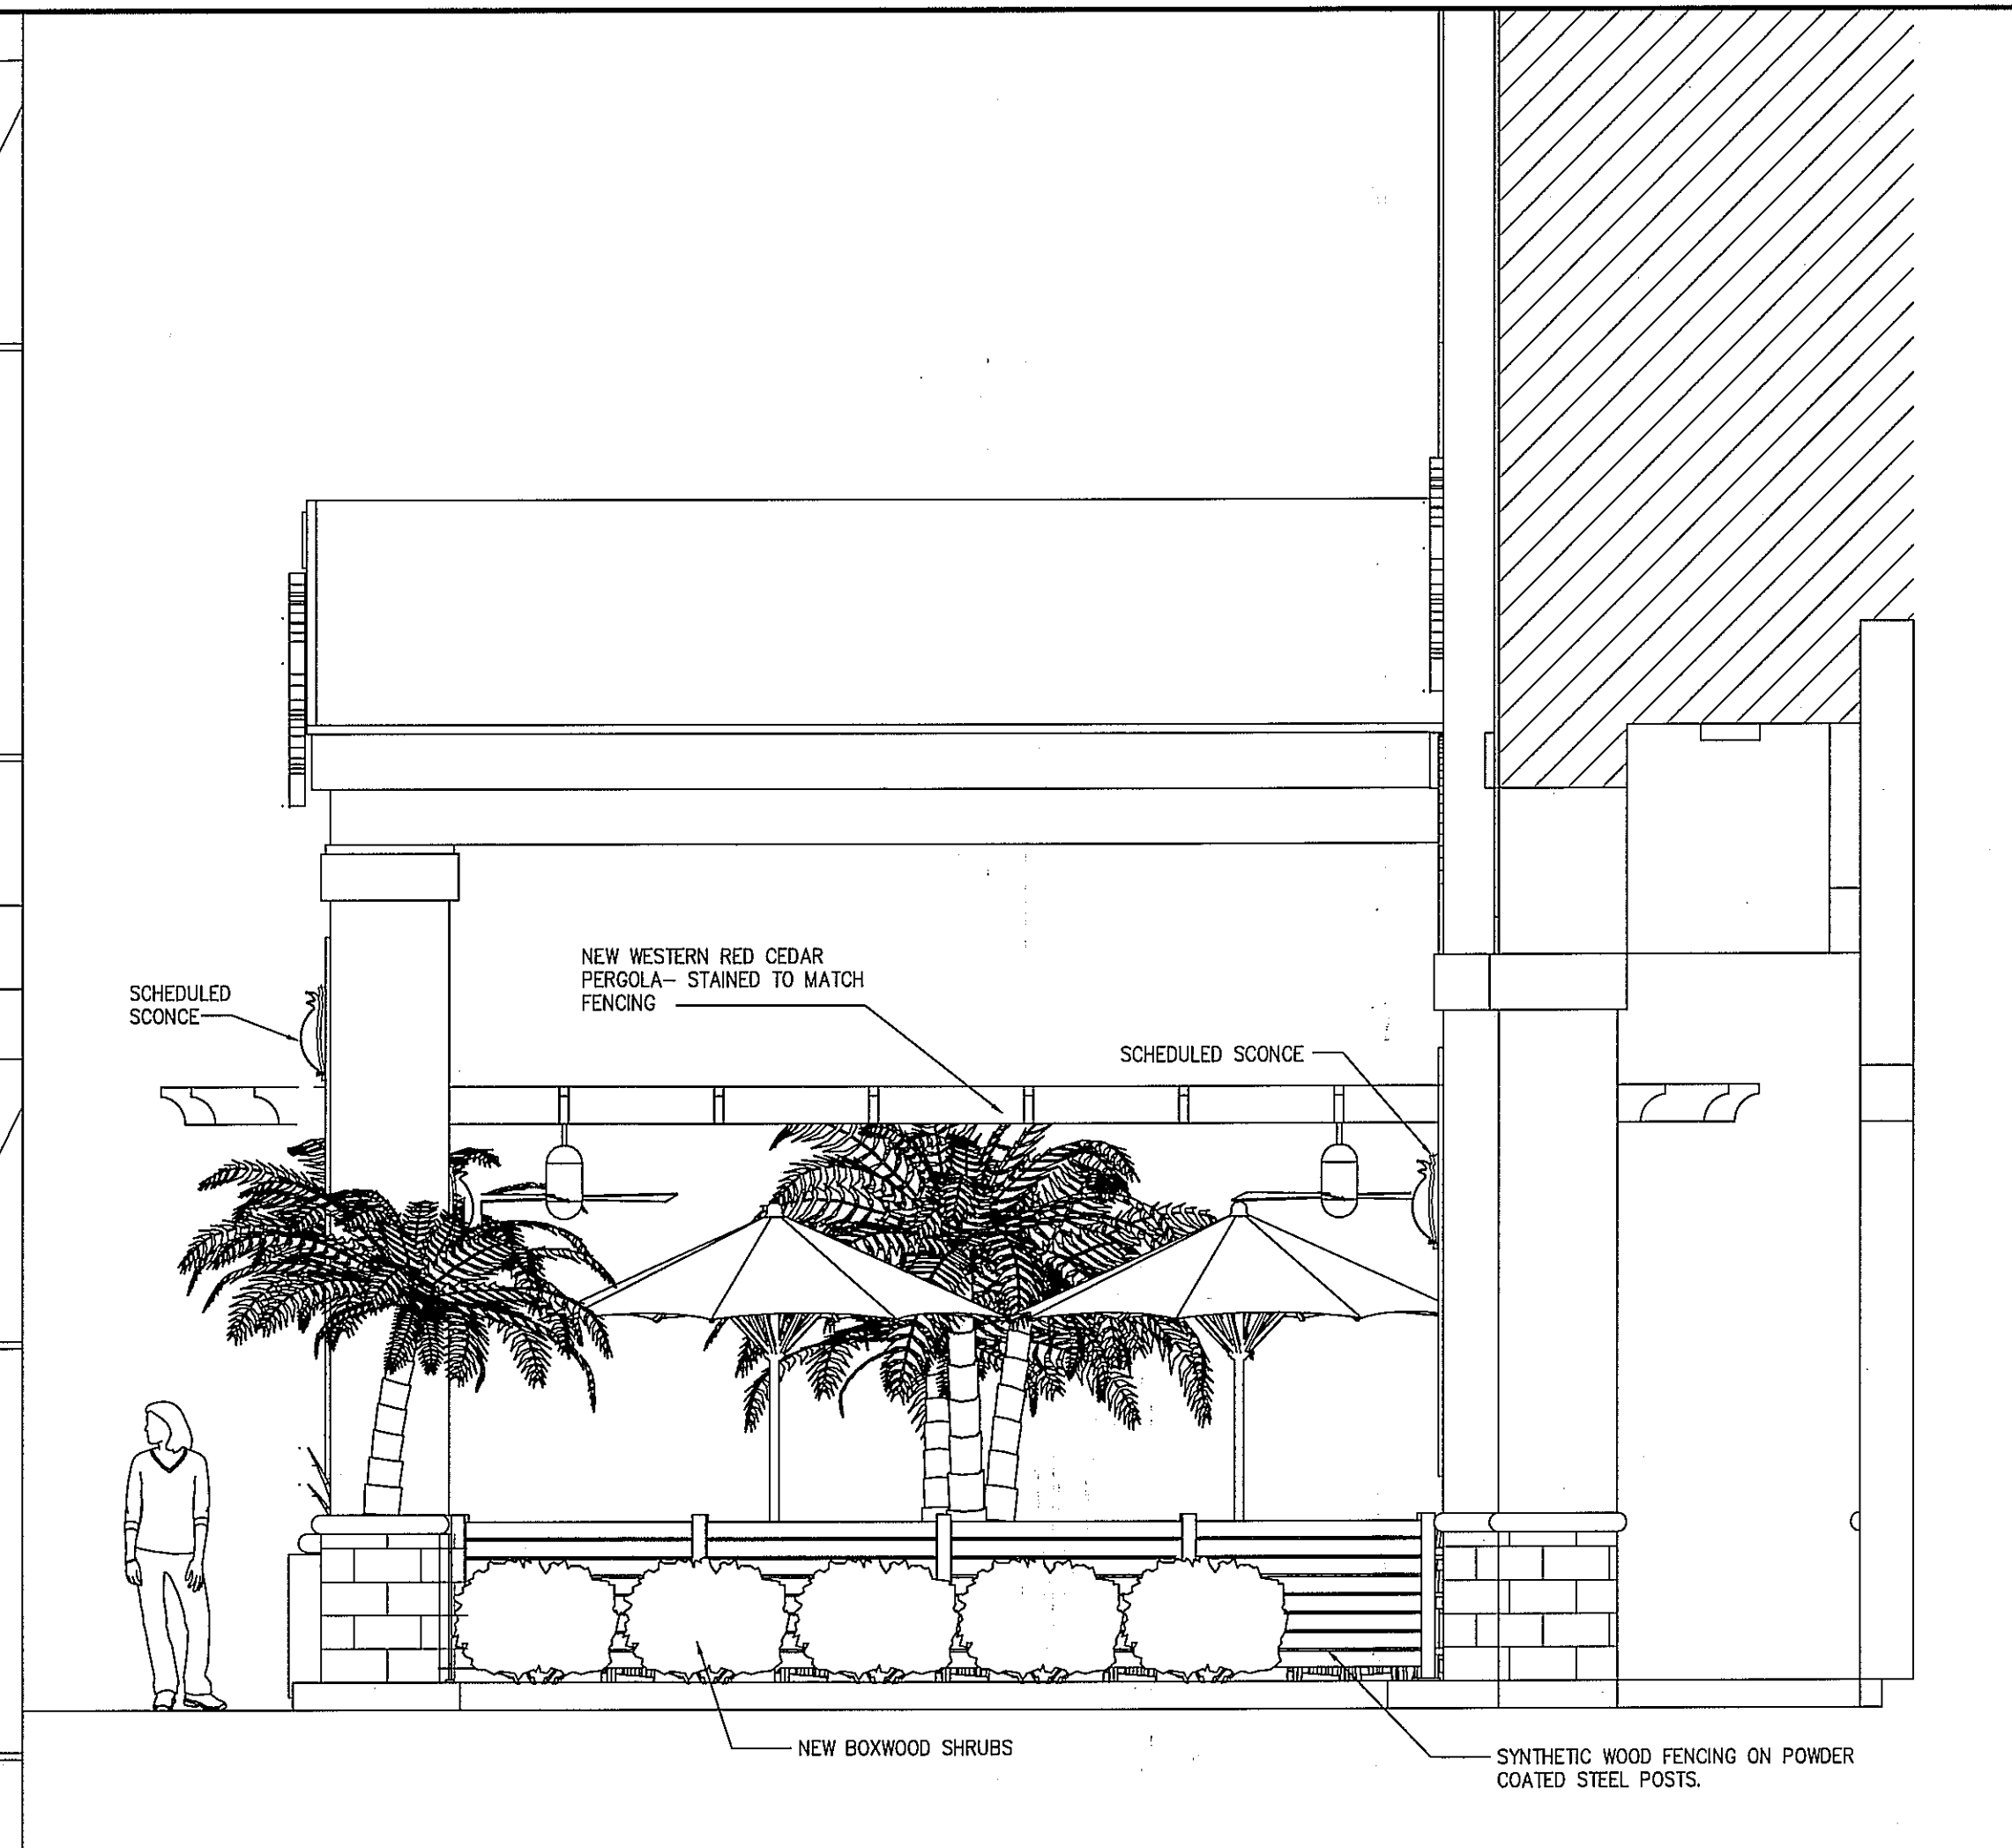


EXTERIOR ELEVATION

3/8" = 1'-0" 2



EXTERIOR ELEVATION

3/8" = 1'-0" 1

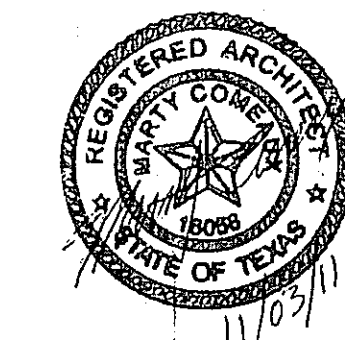

ISSUE
10-20-11 OWNER REVIEW
10-24-11 LANDLORD REVIEW
11-03-11 ISSUED FOR PERMIT/ PRICING

HARRELL
ARCHITECTS, LP

9575 Katy Frwy., #200
Houston, Texas 77024
tel: 713.722.7071
fax: 713.722.7072

CONSULTANTS
Holste & Associates, Inc.
MEP Engineers

PROJECT NAME



Cafe Express Restaurant

PROJECT ADDRESS
3800 SW. Freeway, Suite 124
Houston, Texas 77027

PROJECT NUMBER

11039

SHEET NAME

**EXTERIOR
ELEVATIONS**

SHEET NUMBER

A5.0