



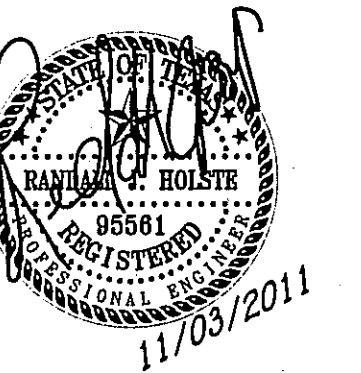

ISSUE
10-24-11 LANDLORD REVIEW
11-03-11 ISSUED FOR PERMIT AND PRICING

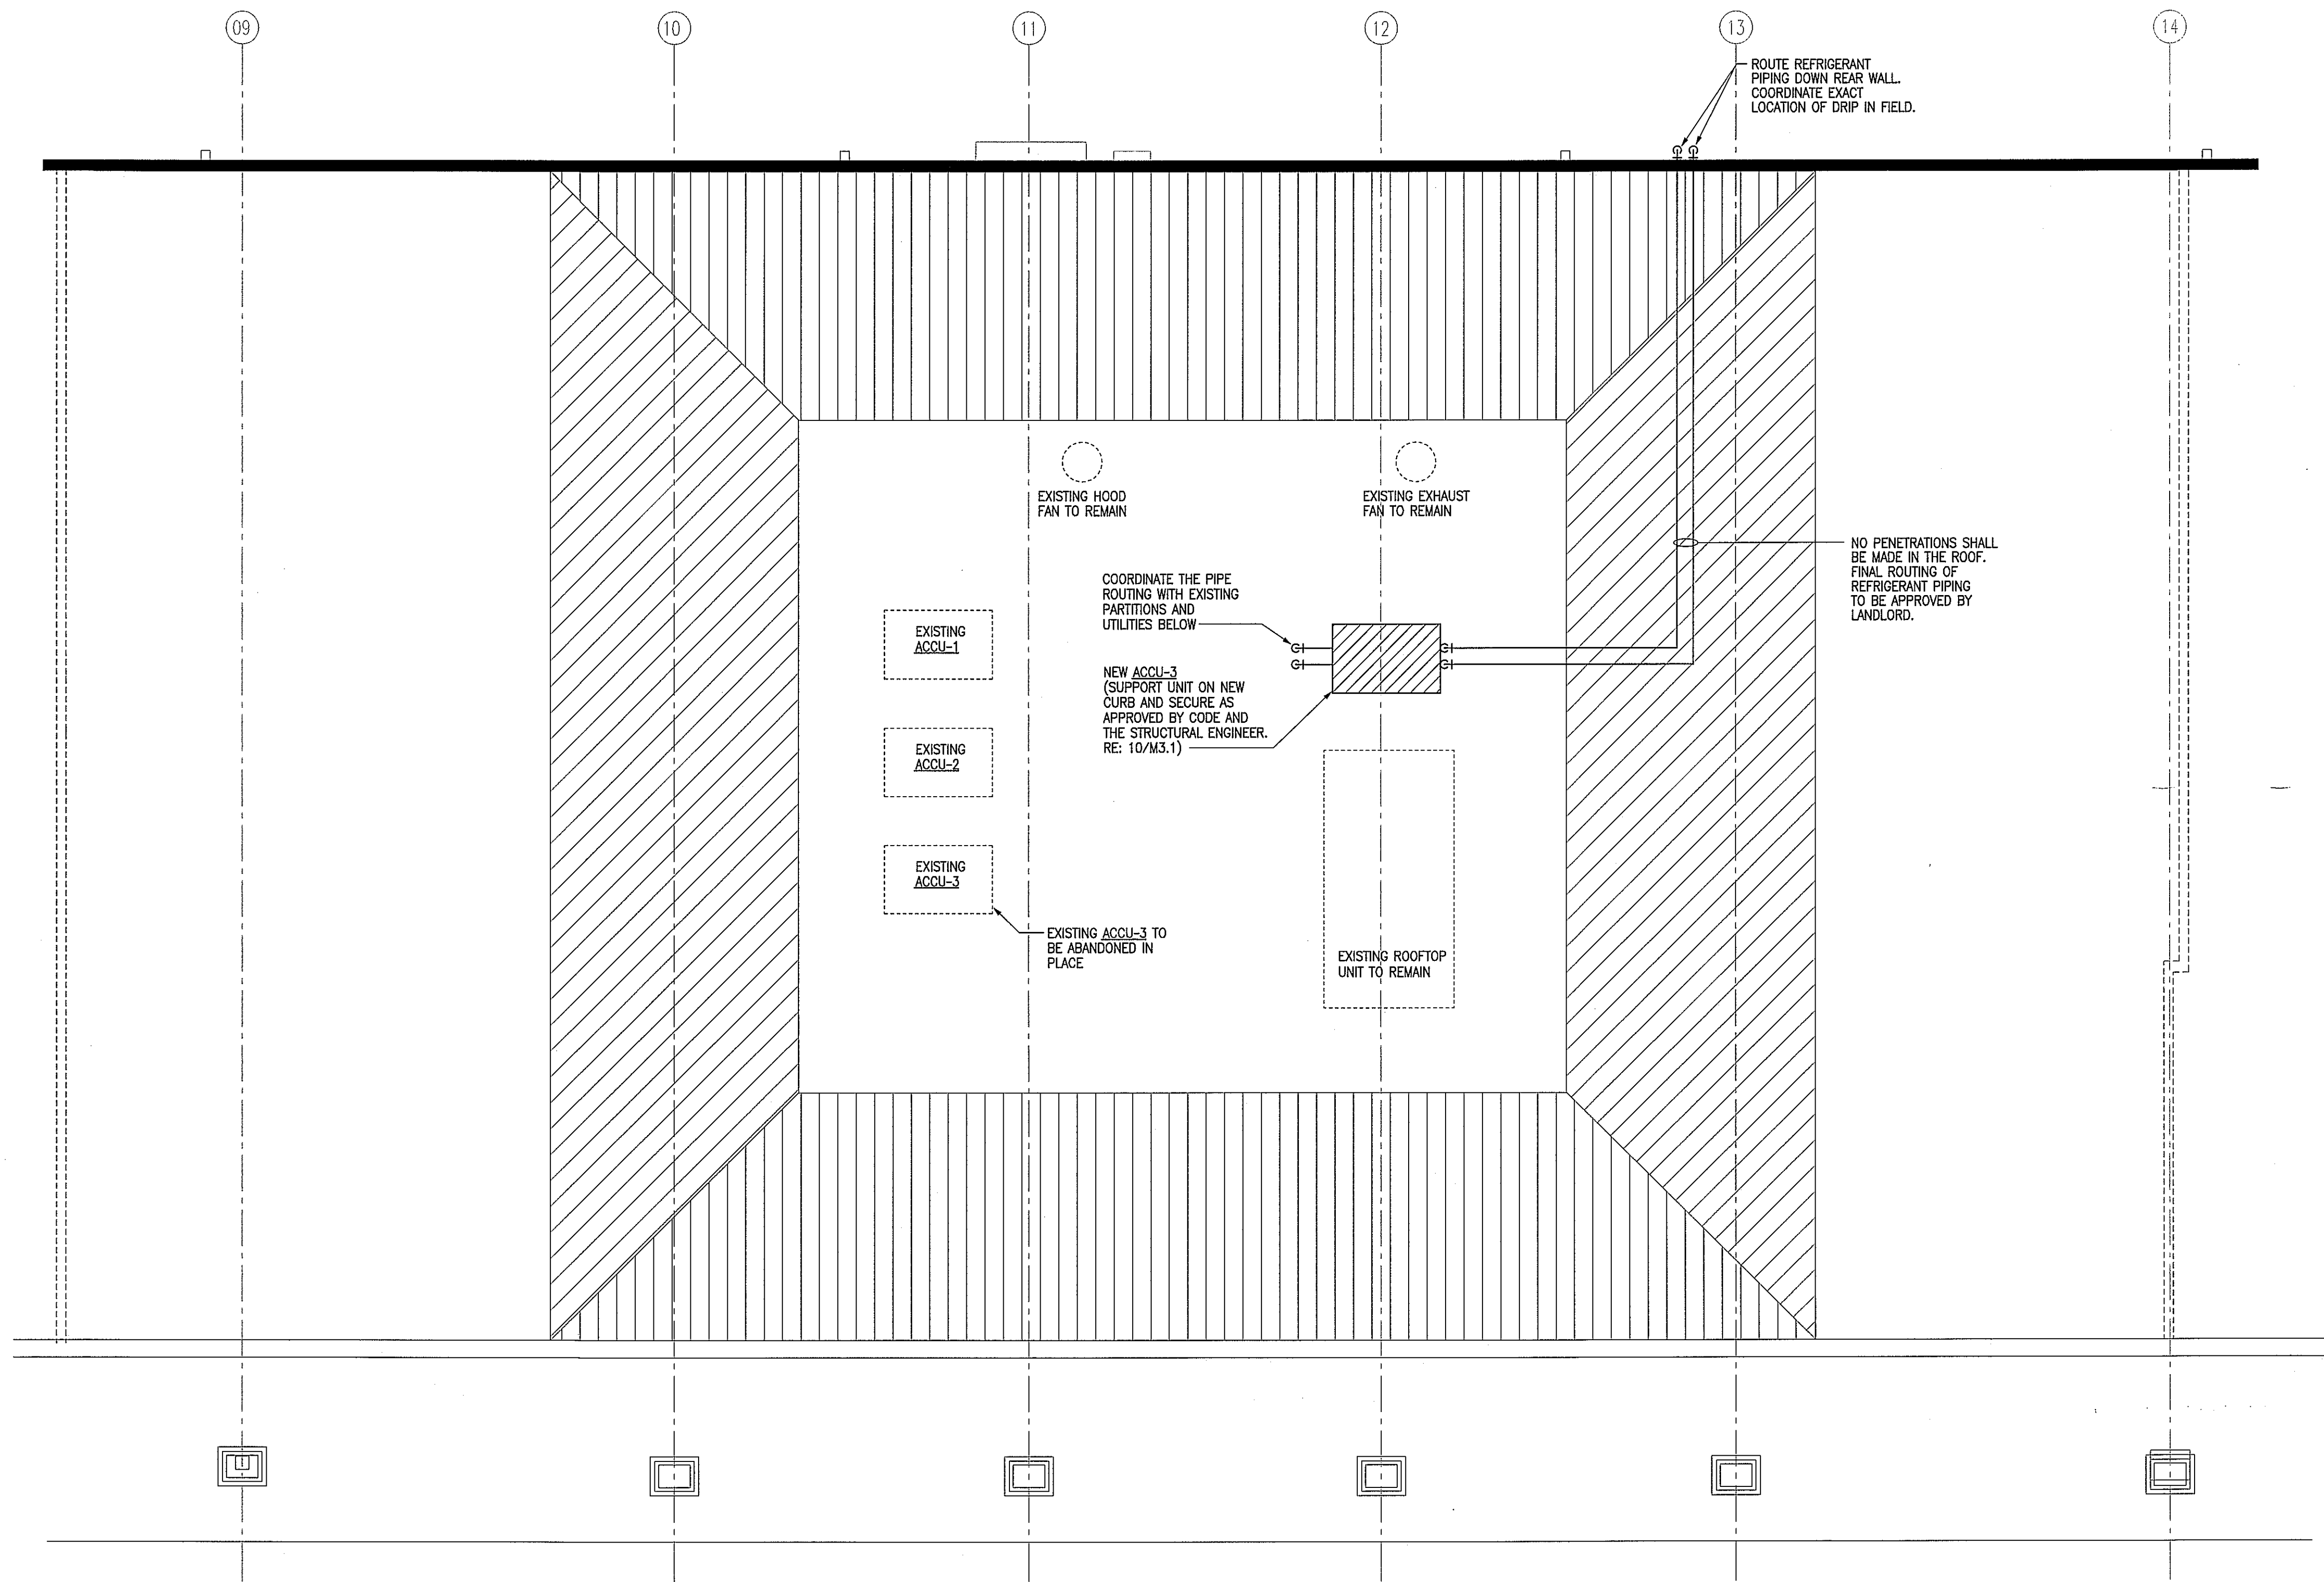

HARRELL
ARCHITECTS, LP

9575 Katy Frwy., #200
Houston, Texas 77024
tel: 713.722.7071
fax: 713.722.7072

CONSULTANTS
Holste & Associates, Inc.
Consulting Engineers • Texas Reg. F-5413
4671 Southwest Freeway, Suite 830
Houston, Texas 77024 (713) 995-1351
www.holstetemp.com
Contact: Kris Odum (832) 643-0368

PROJECT NAME



Cafe Express Restaurant

PROJECT ADDRESS
3800 SW. Freeway, Suite 124
Houston, Texas 77027

PROJECT NUMBER

11039

SHEET NAME

**MECHANICAL
ROOF PLAN**

SHEET NUMBER

M1.2