


| Rev. | By | Date |
|------|----|------|
| | | |
| | | |
| | | |

**SCHLOTZSKY'S
@ VICTORY LAKETOWN CENTER
TRACT 7A NEC INTERSTATE HWY 45 & F.M.646
LEAGUE CITY, TEXAS 77573**

ARCH
Moo Associates, LLC.
ARCHITECTS - PLANNERS
13734 Branford Green Dr.
Houston, TX 77083
(281) 530-3192


| | |
|----------|--------------|
| Date | 05-26-2010 |
| Scale | AS SHOWN |
| Drawn by | KW |
| Job#: | VICTORY LAKE |

A3.0

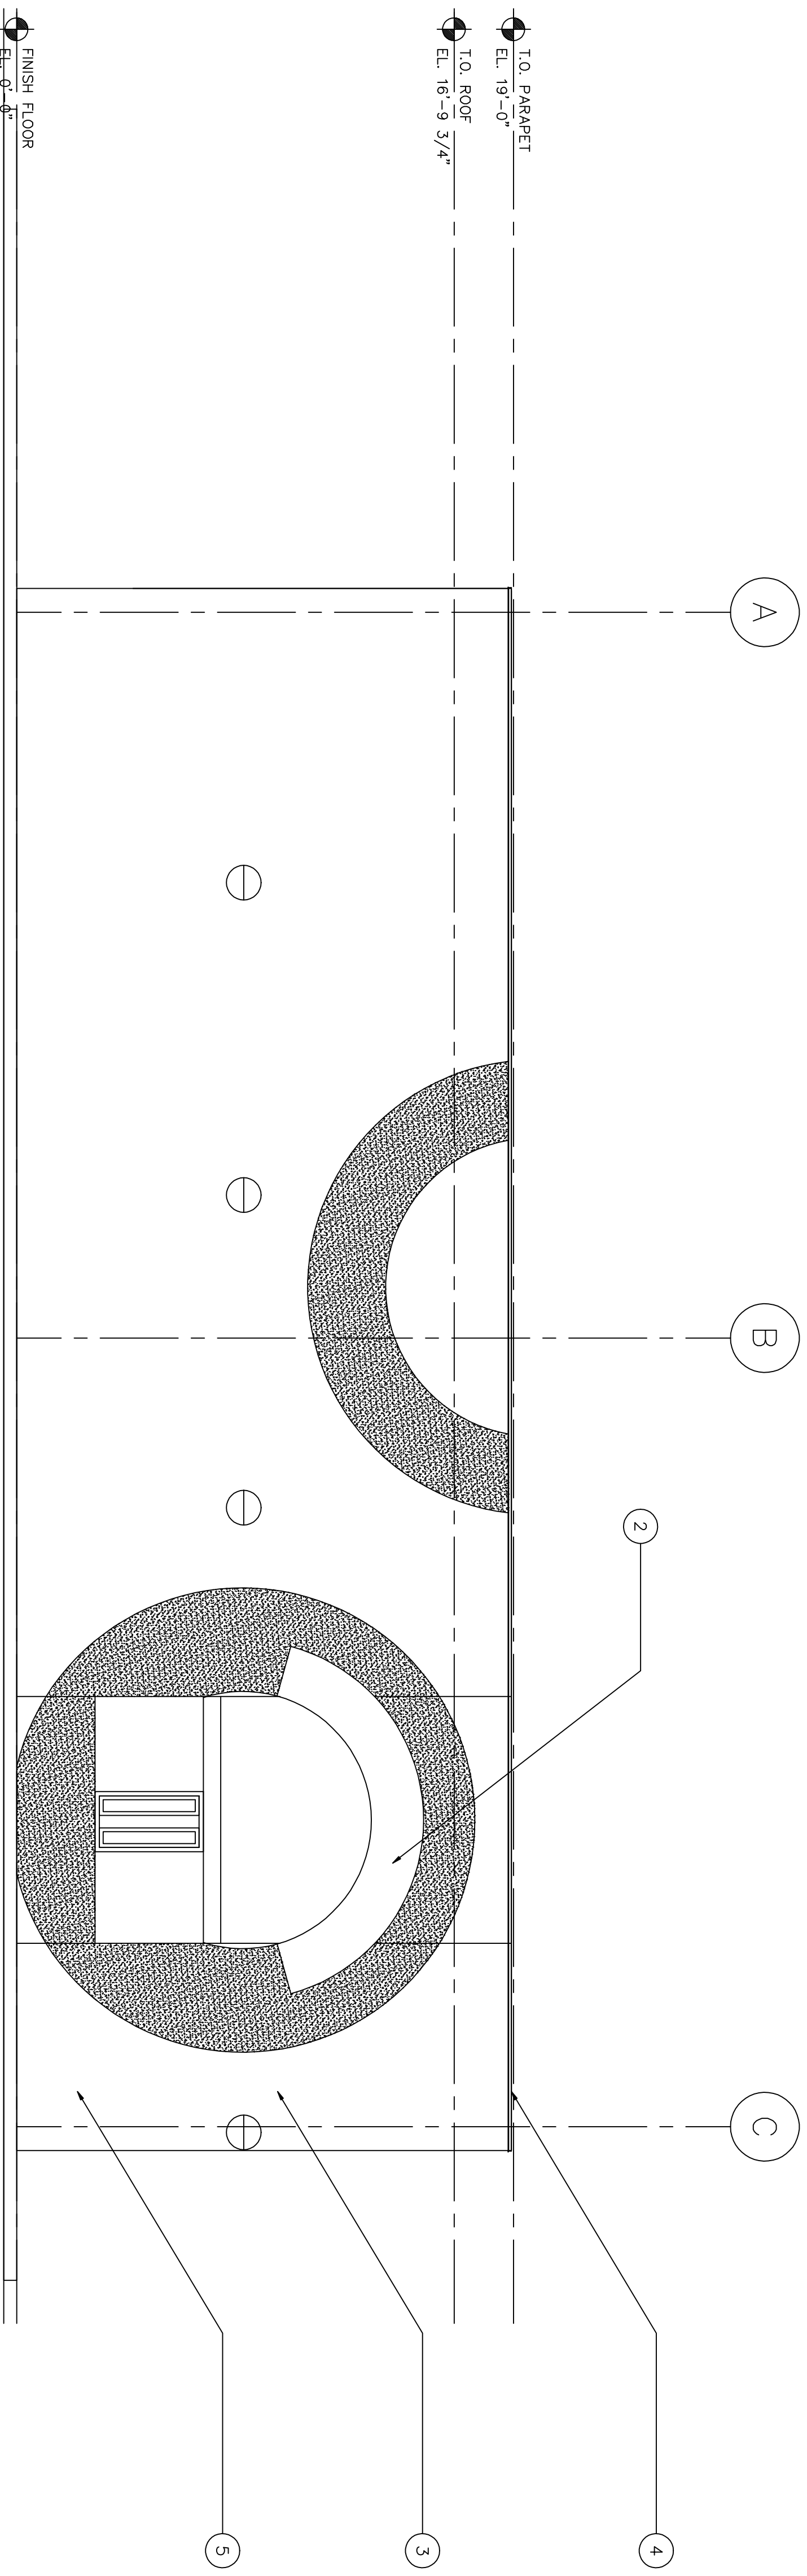

A. EXTERIOR ELEVATION
SCALE- 1/4" = 1'-0"
AREA: 3,000 SQ.FT.

- EXTERIOR ELEVATION NOTES**
- 1 SCHLOTZSKY'S SIGN (N.I.C.)
 - 2 METAL STUD WALL RESTRICT DIMS. MATERIAL PAINT ON EXPOSED EXTERIOR SURFACES.
 - 3 PREFABRICATEDALUMINIUM CANOPY
 - 4 PREFINISHD GALV. CAP FLASHING.
 - 5 CAST STONE, FINISHES
 - 6 DECORATIVE LIGHT FIXTURE.
 - 7 STEEL ROOF ACCESS LADDER. VERIFY EXACT LOCATION OF LADDER
 - 8 WALL MOUNTED SECURITY LIGHT FIXTURES. RE: ELECTRICAL DRAWINGS.
 - 9 6"x6" PREFINISHED METAL GUTTER & DOWNSPOUT.
 - 10 3/4" SLATE STONE BASE .
 - 11 7'-0" X 7'-6" ALUMINUM AND GLASS STOREFRONT DOORS. VERIFY LOCATIONS OF DOORS WITH OWNER AND TENANT.
 - 12 DRIVE THRU WINDOW
 - 13 DECORATIVE WALL AND CORRUGATED METAL SYSTEM

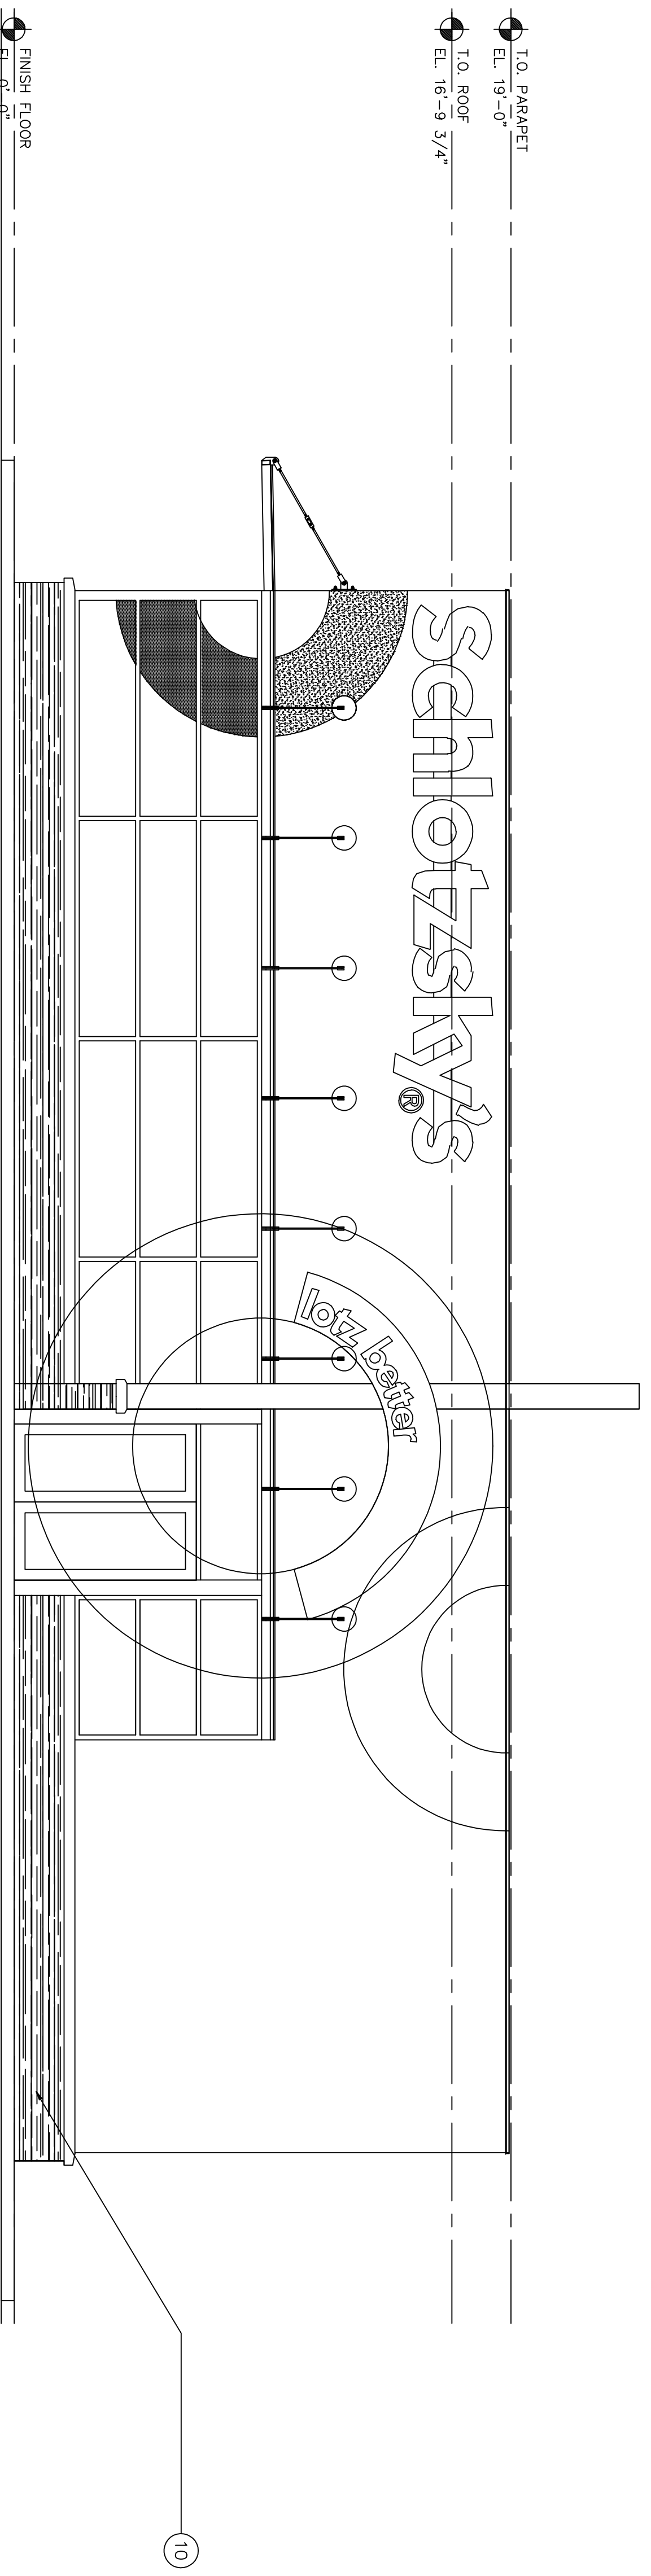

B. EXTERIOR ELEVATION
SCALE- 1/4" = 1'-0"
AREA: 3,000 SQ.FT.