




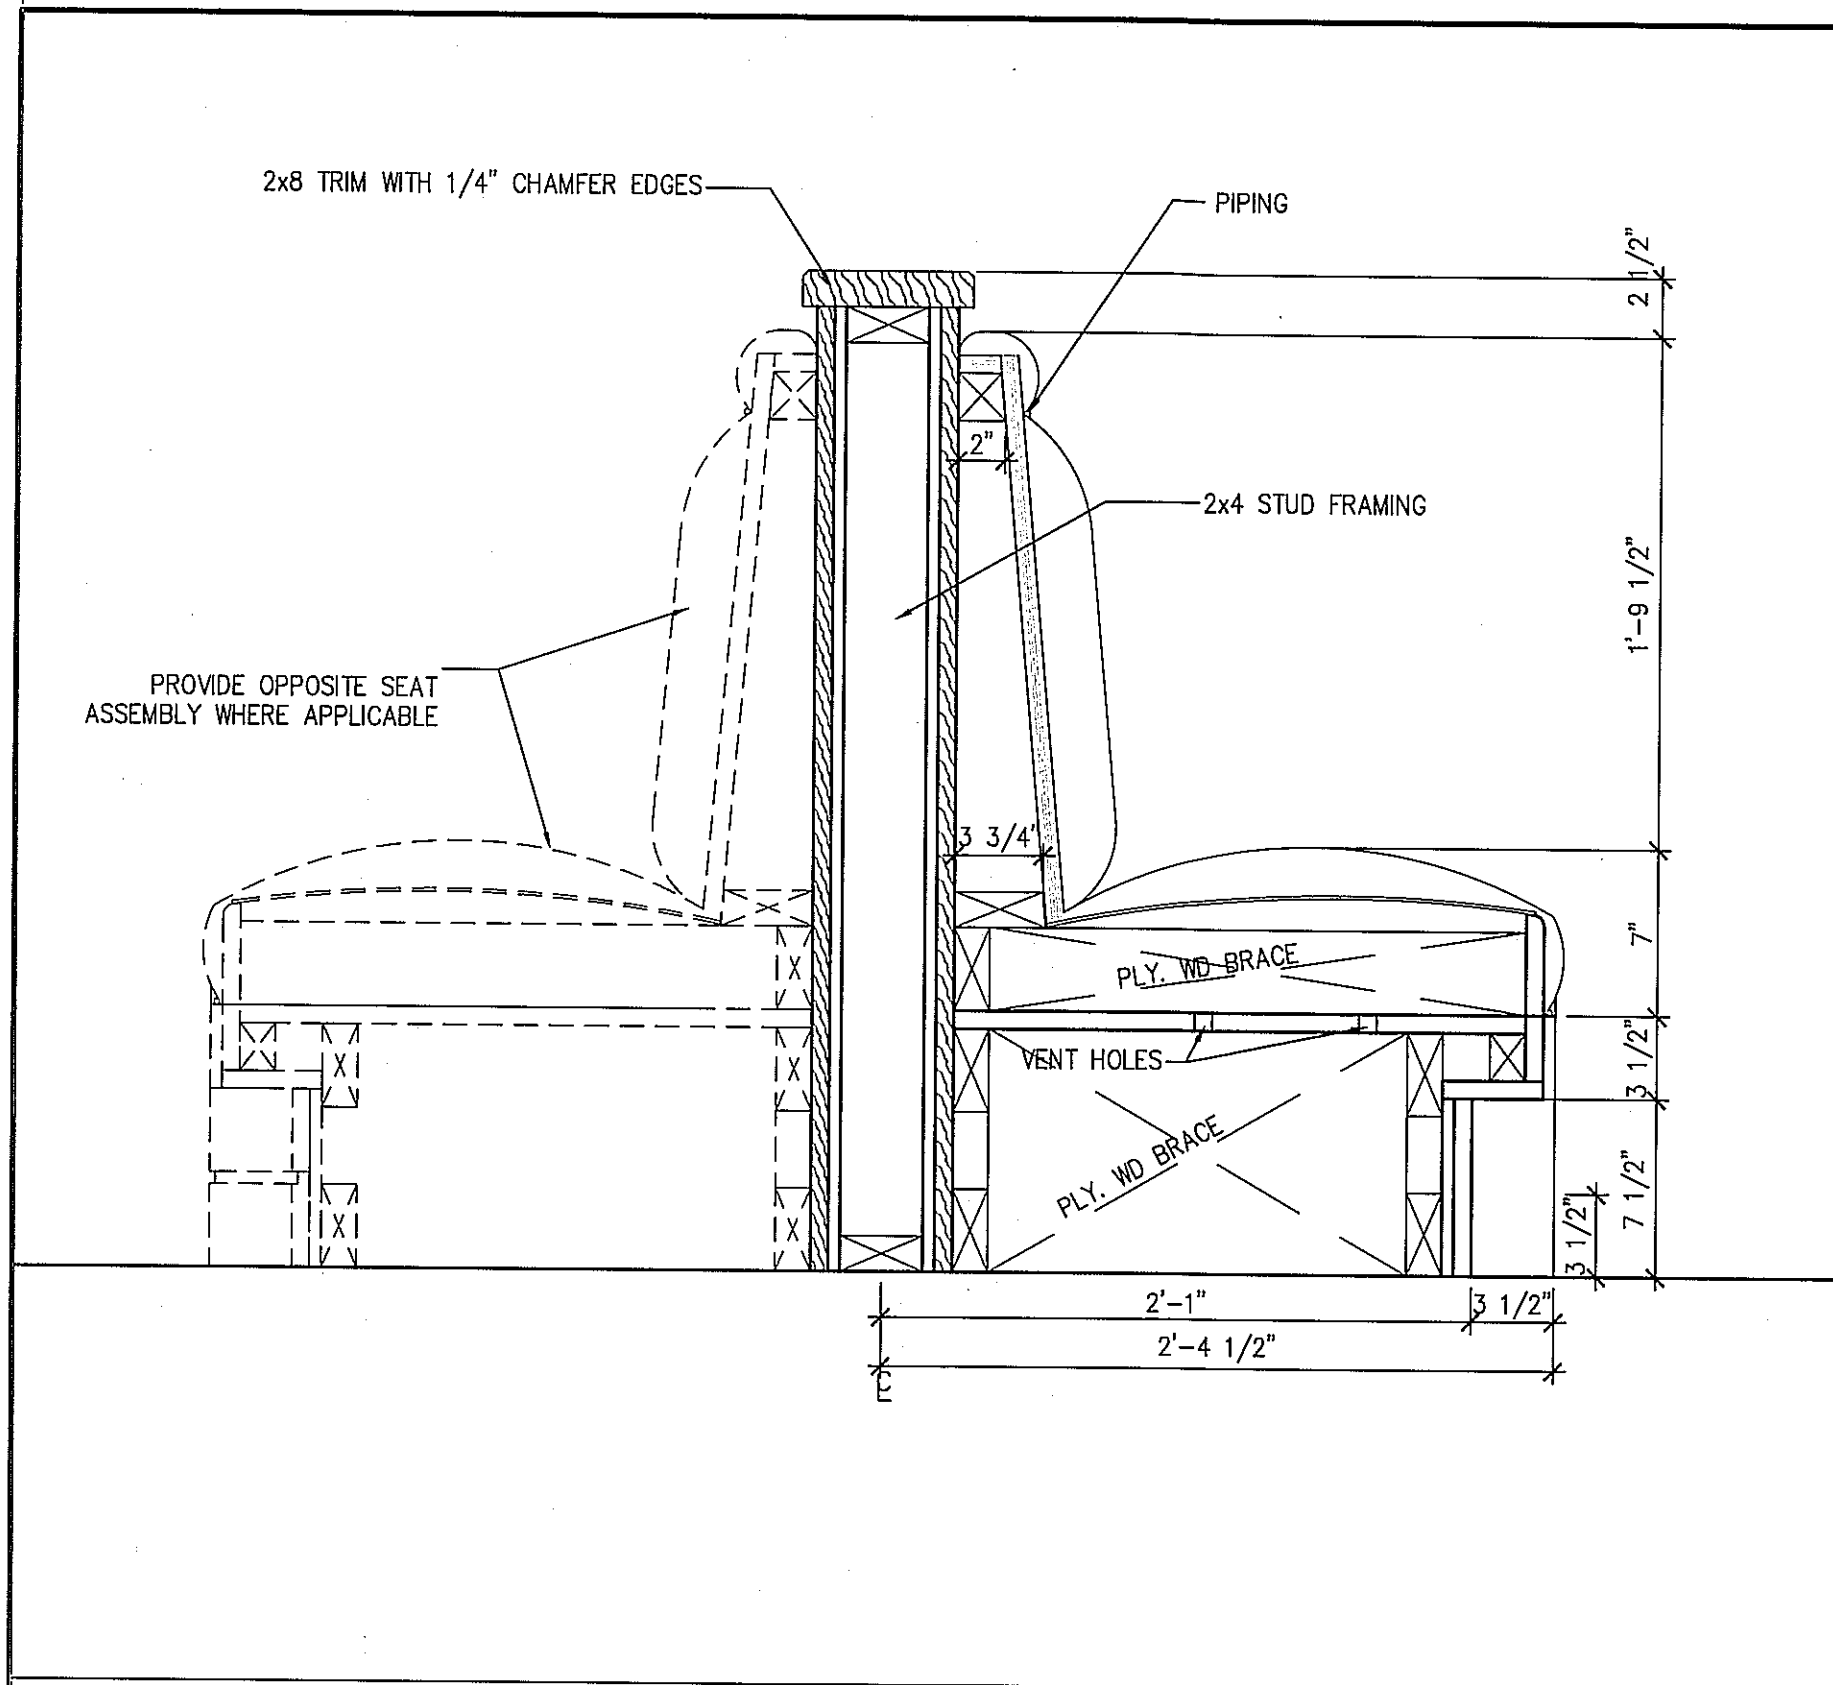


SECTION -BOOTH 1-1/2" = 1'-0" **14**

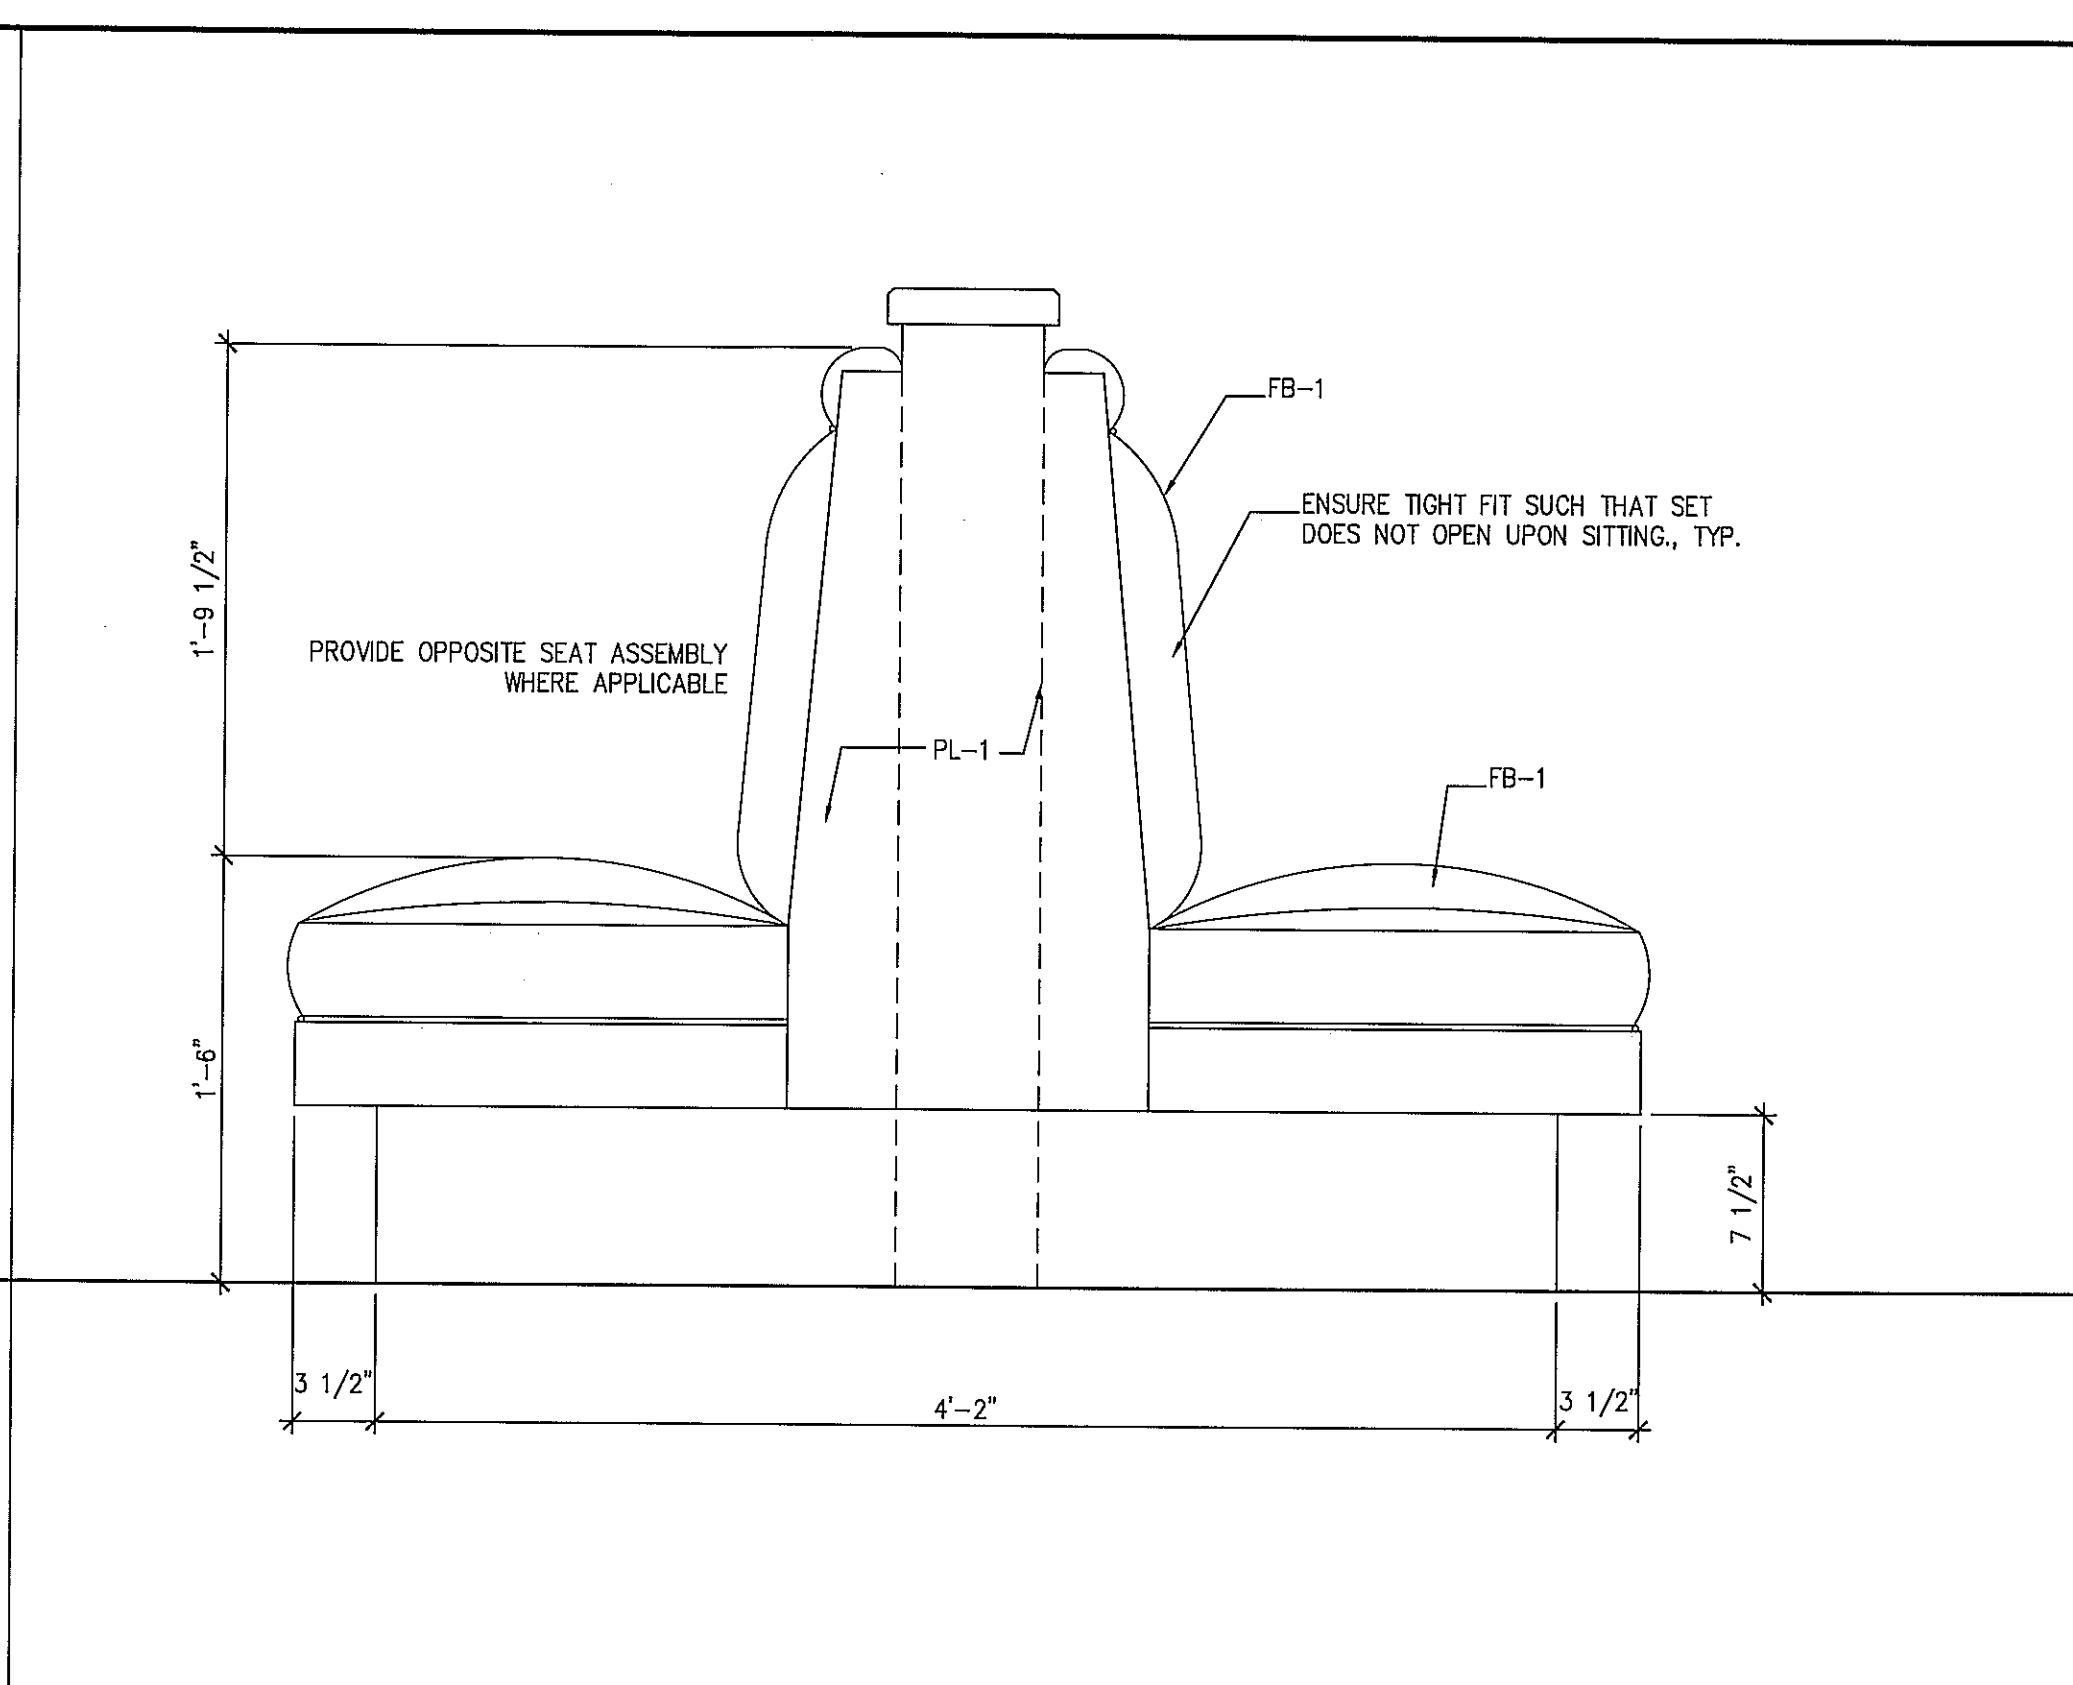



BOOTH ELEVATION 1-1/2" = 1'-0" **9**

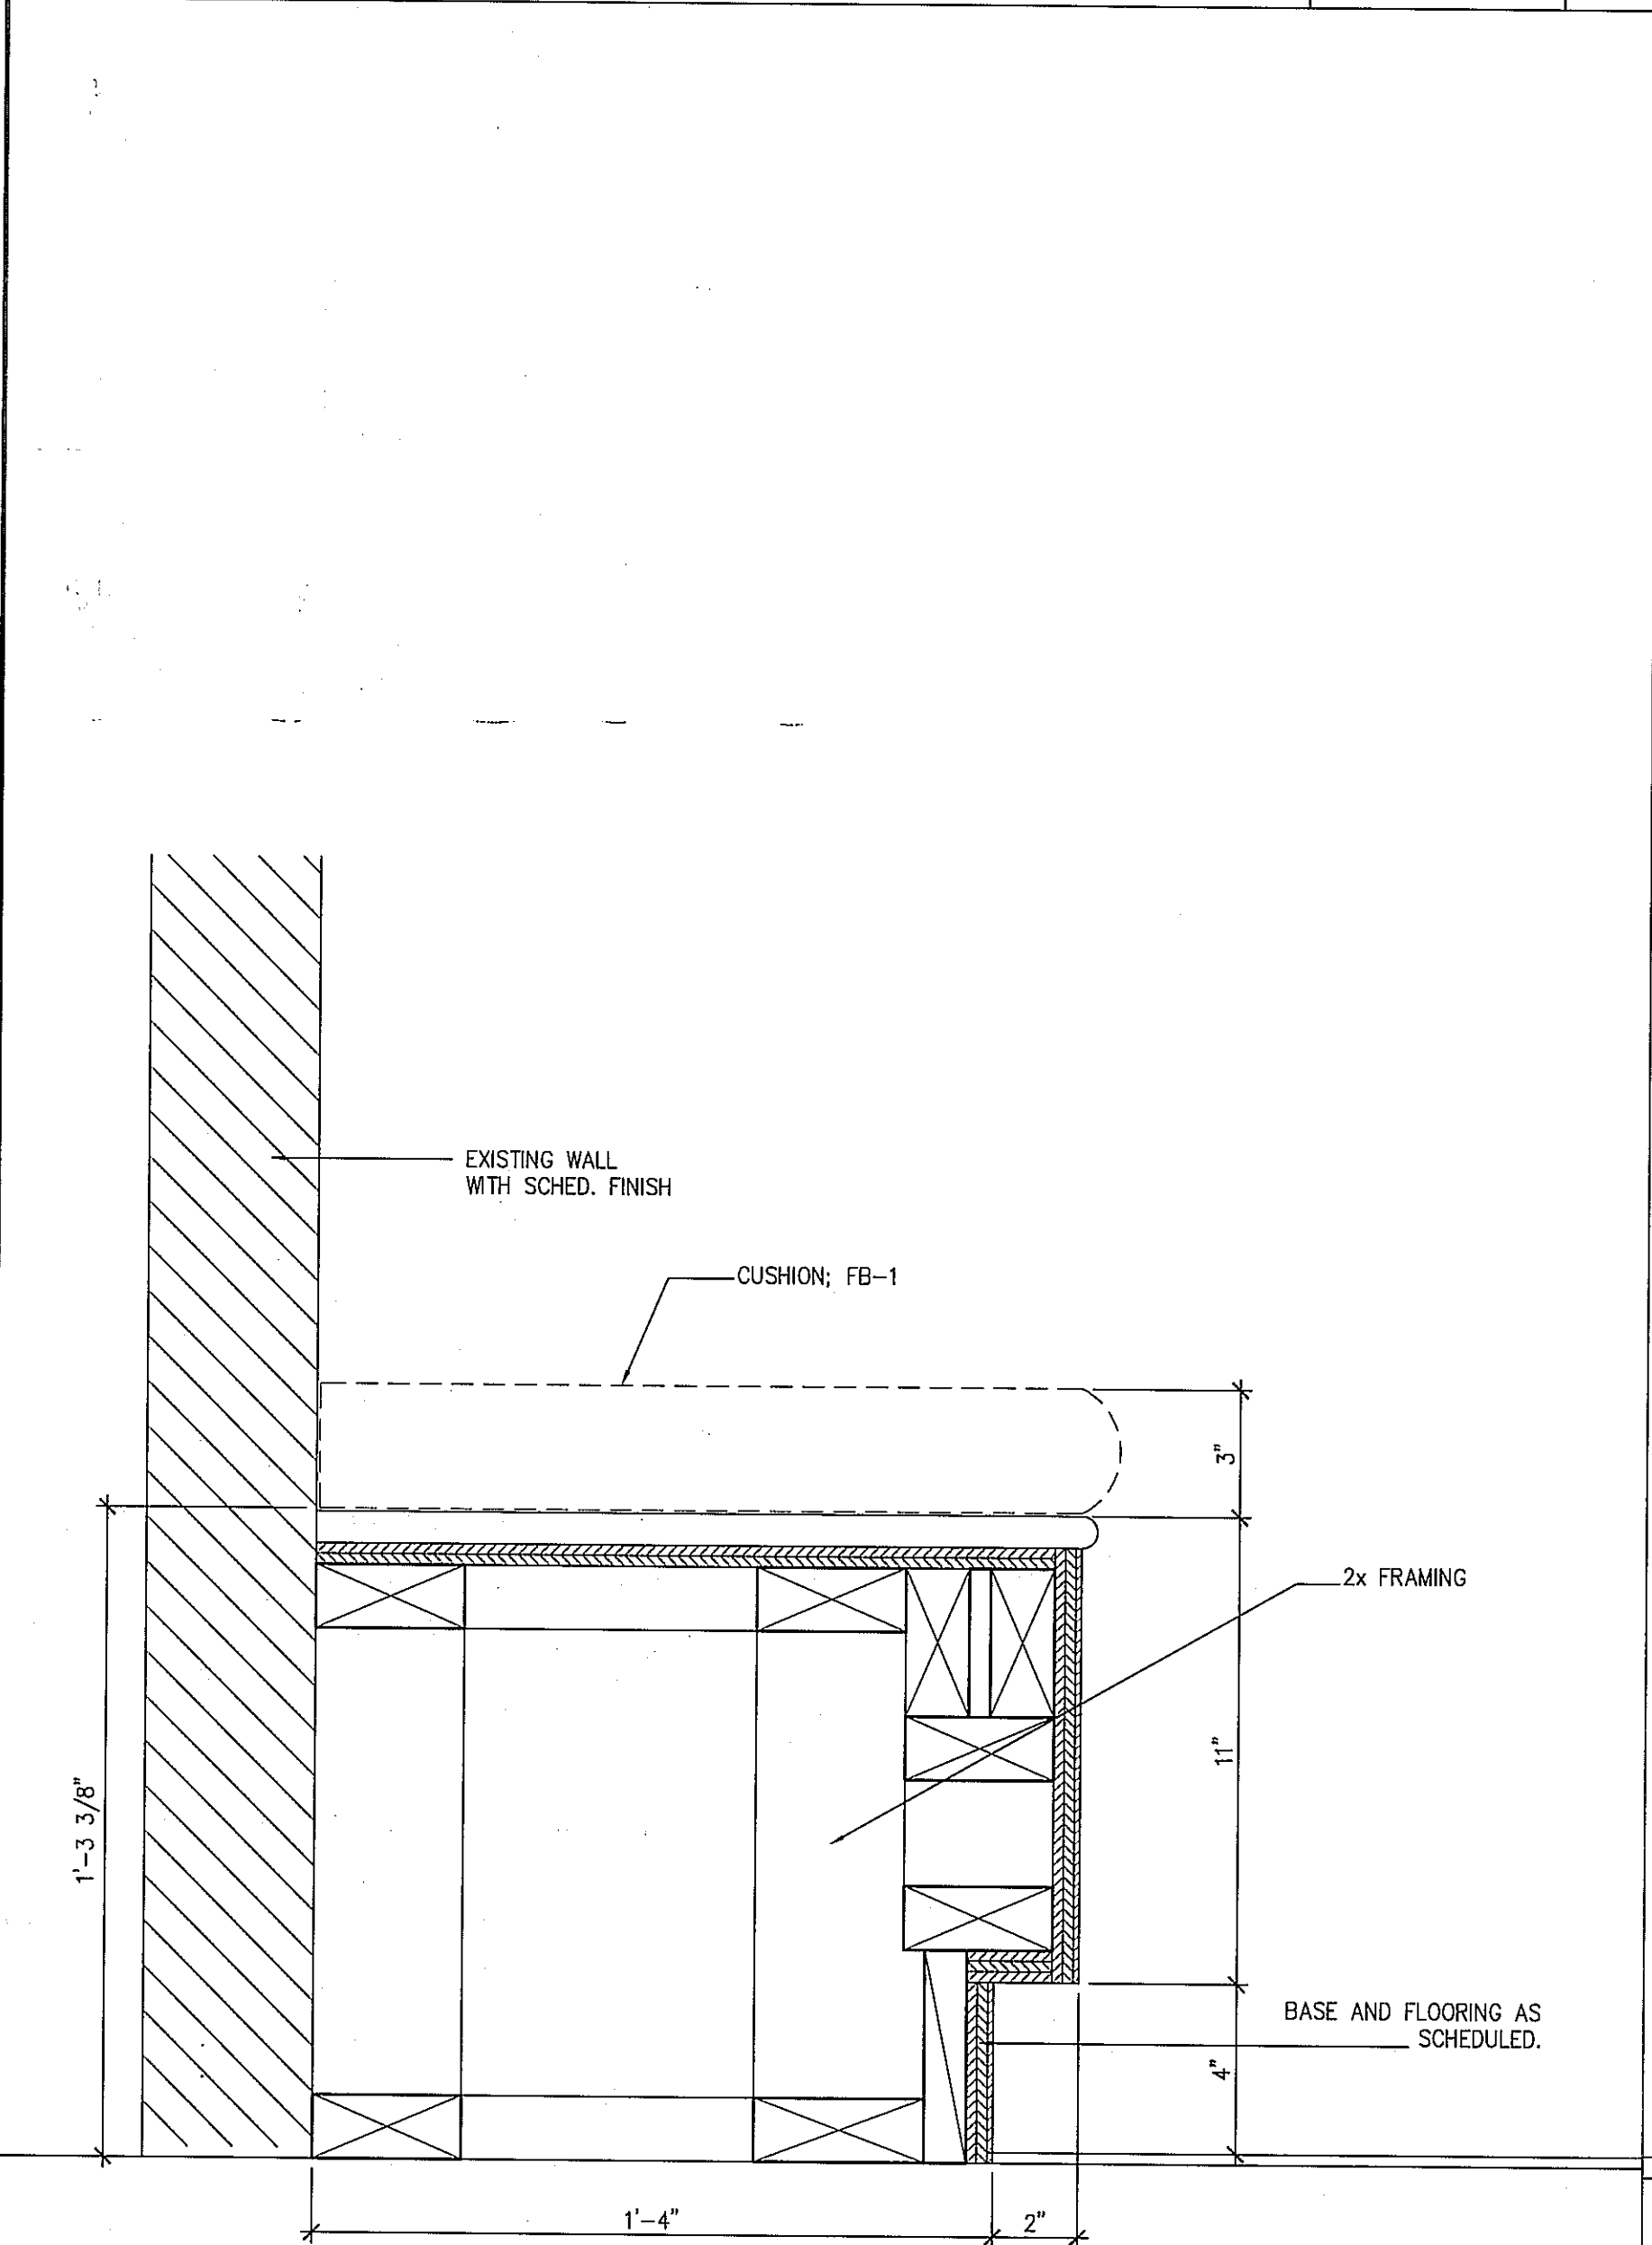


SECTION -BENCH 3" = 1'-0" **10**

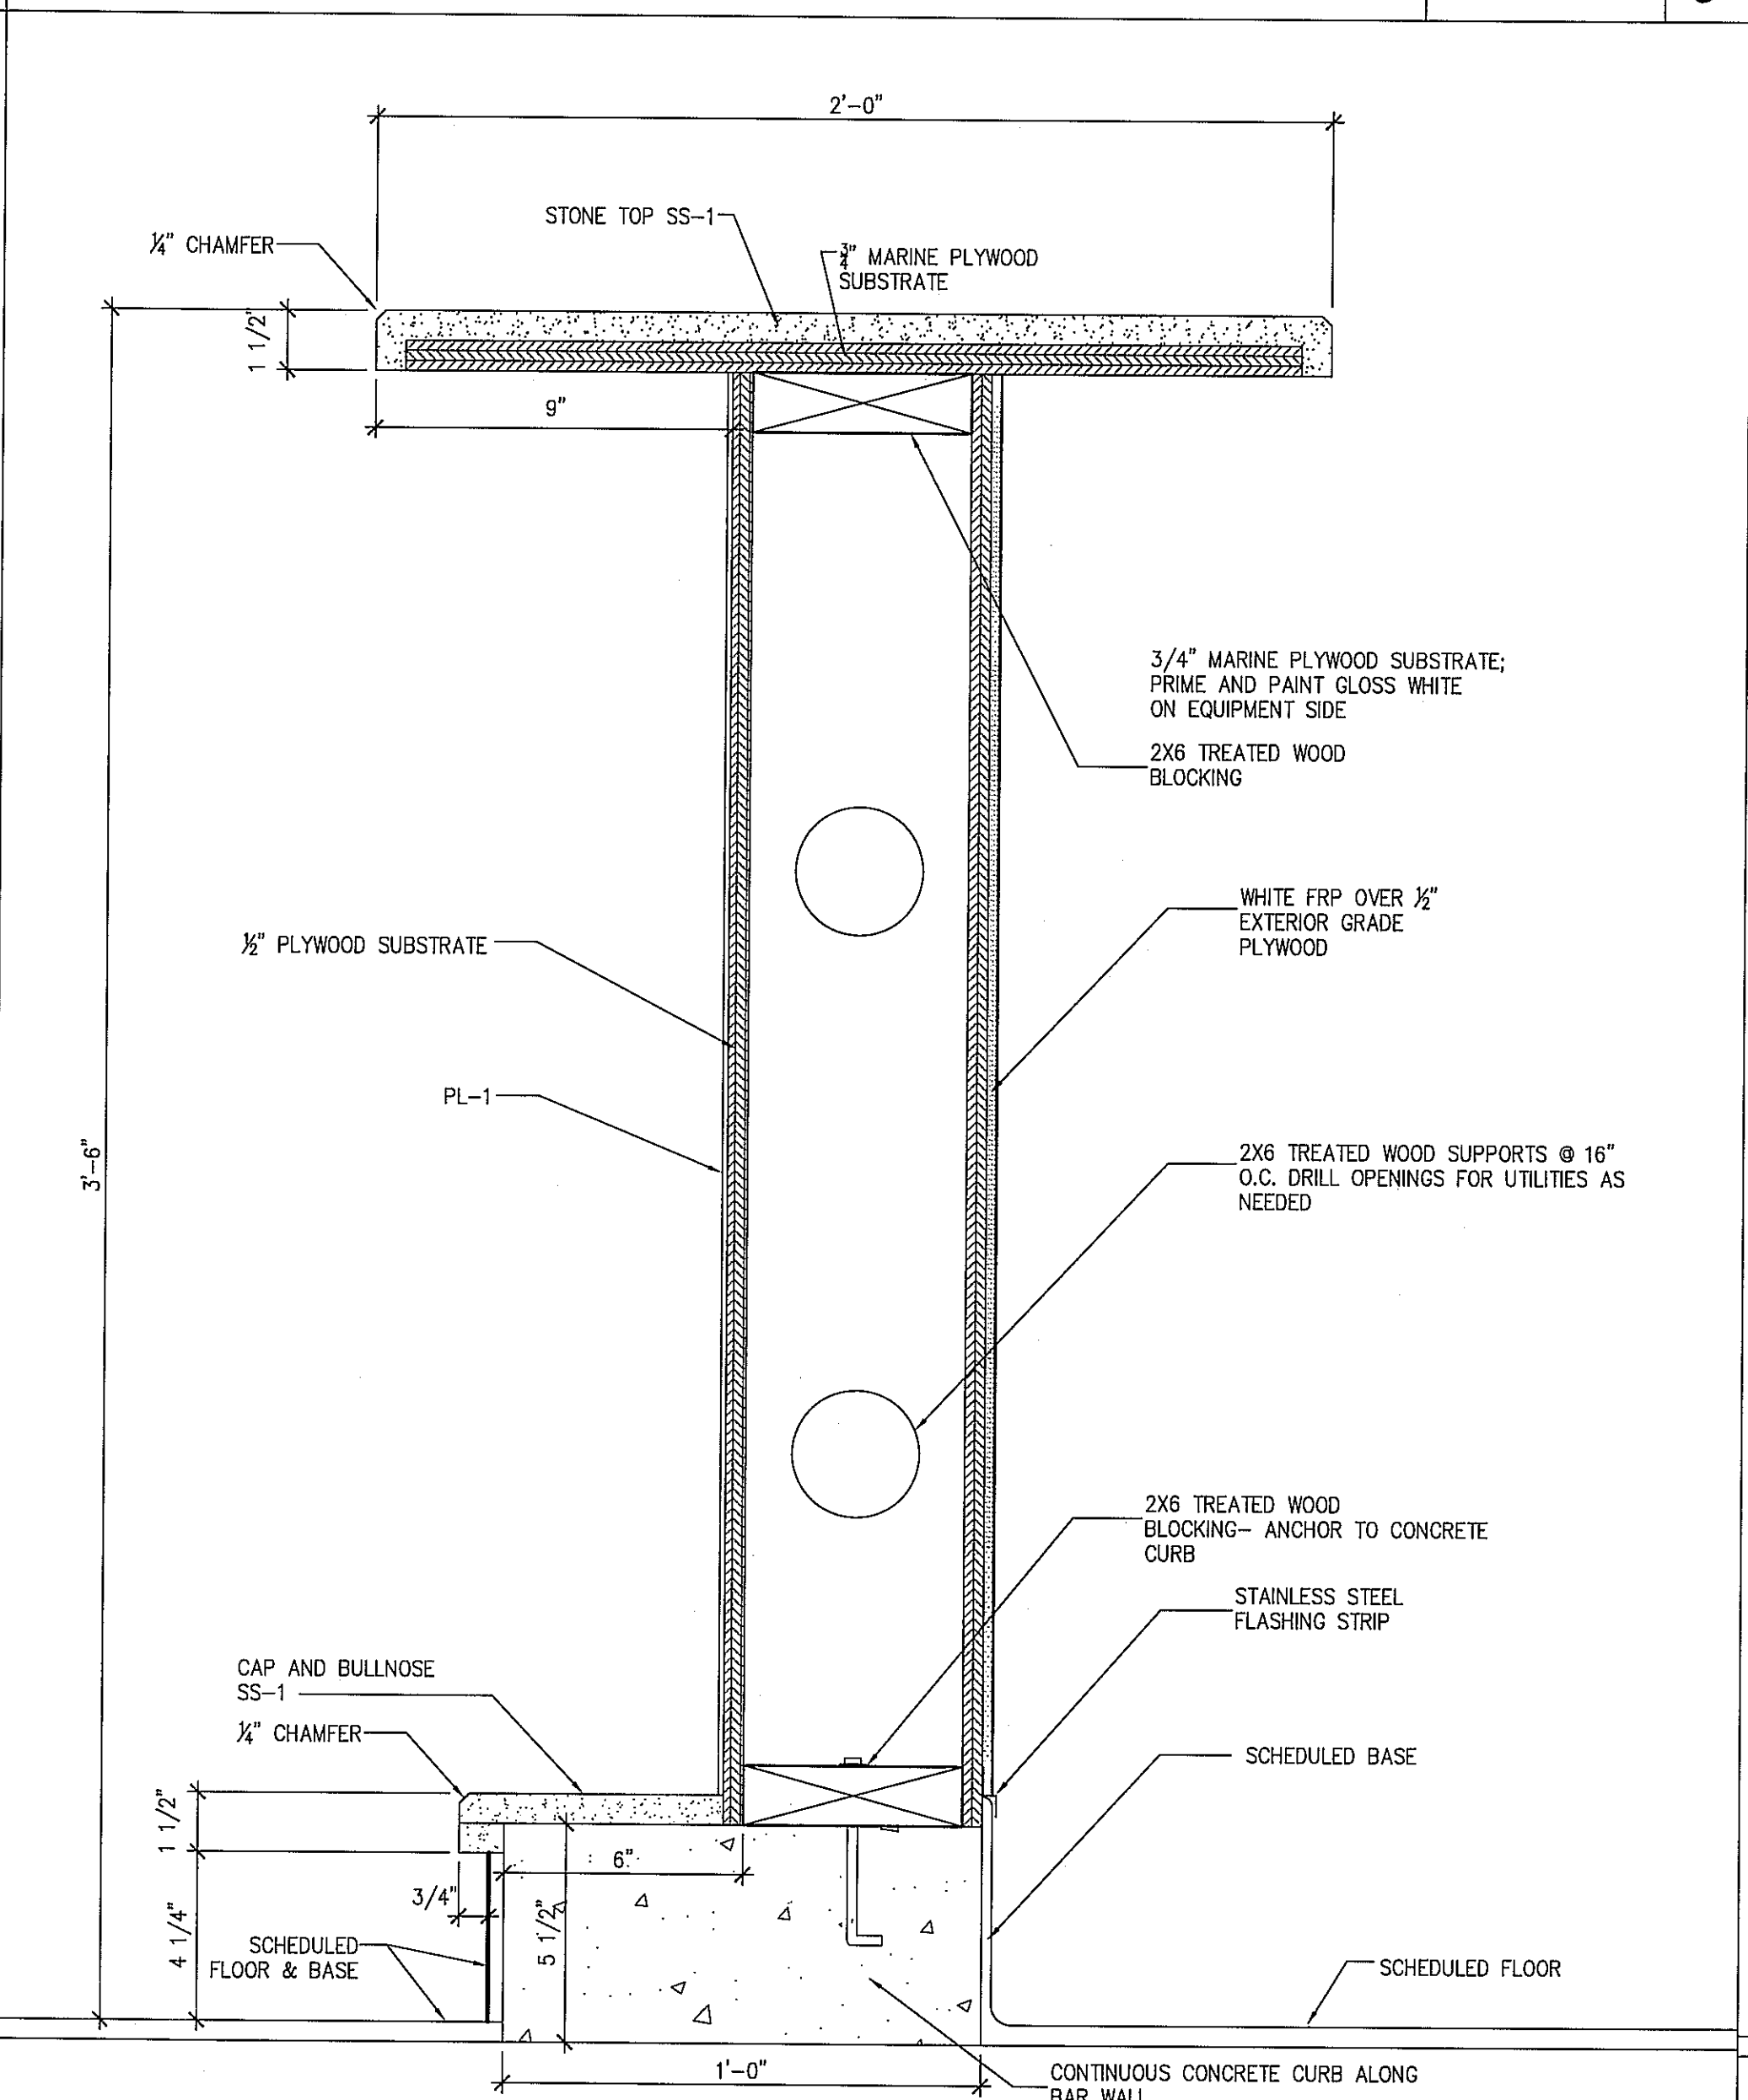

SECTION -BAR 3" = 1'-0" **5**

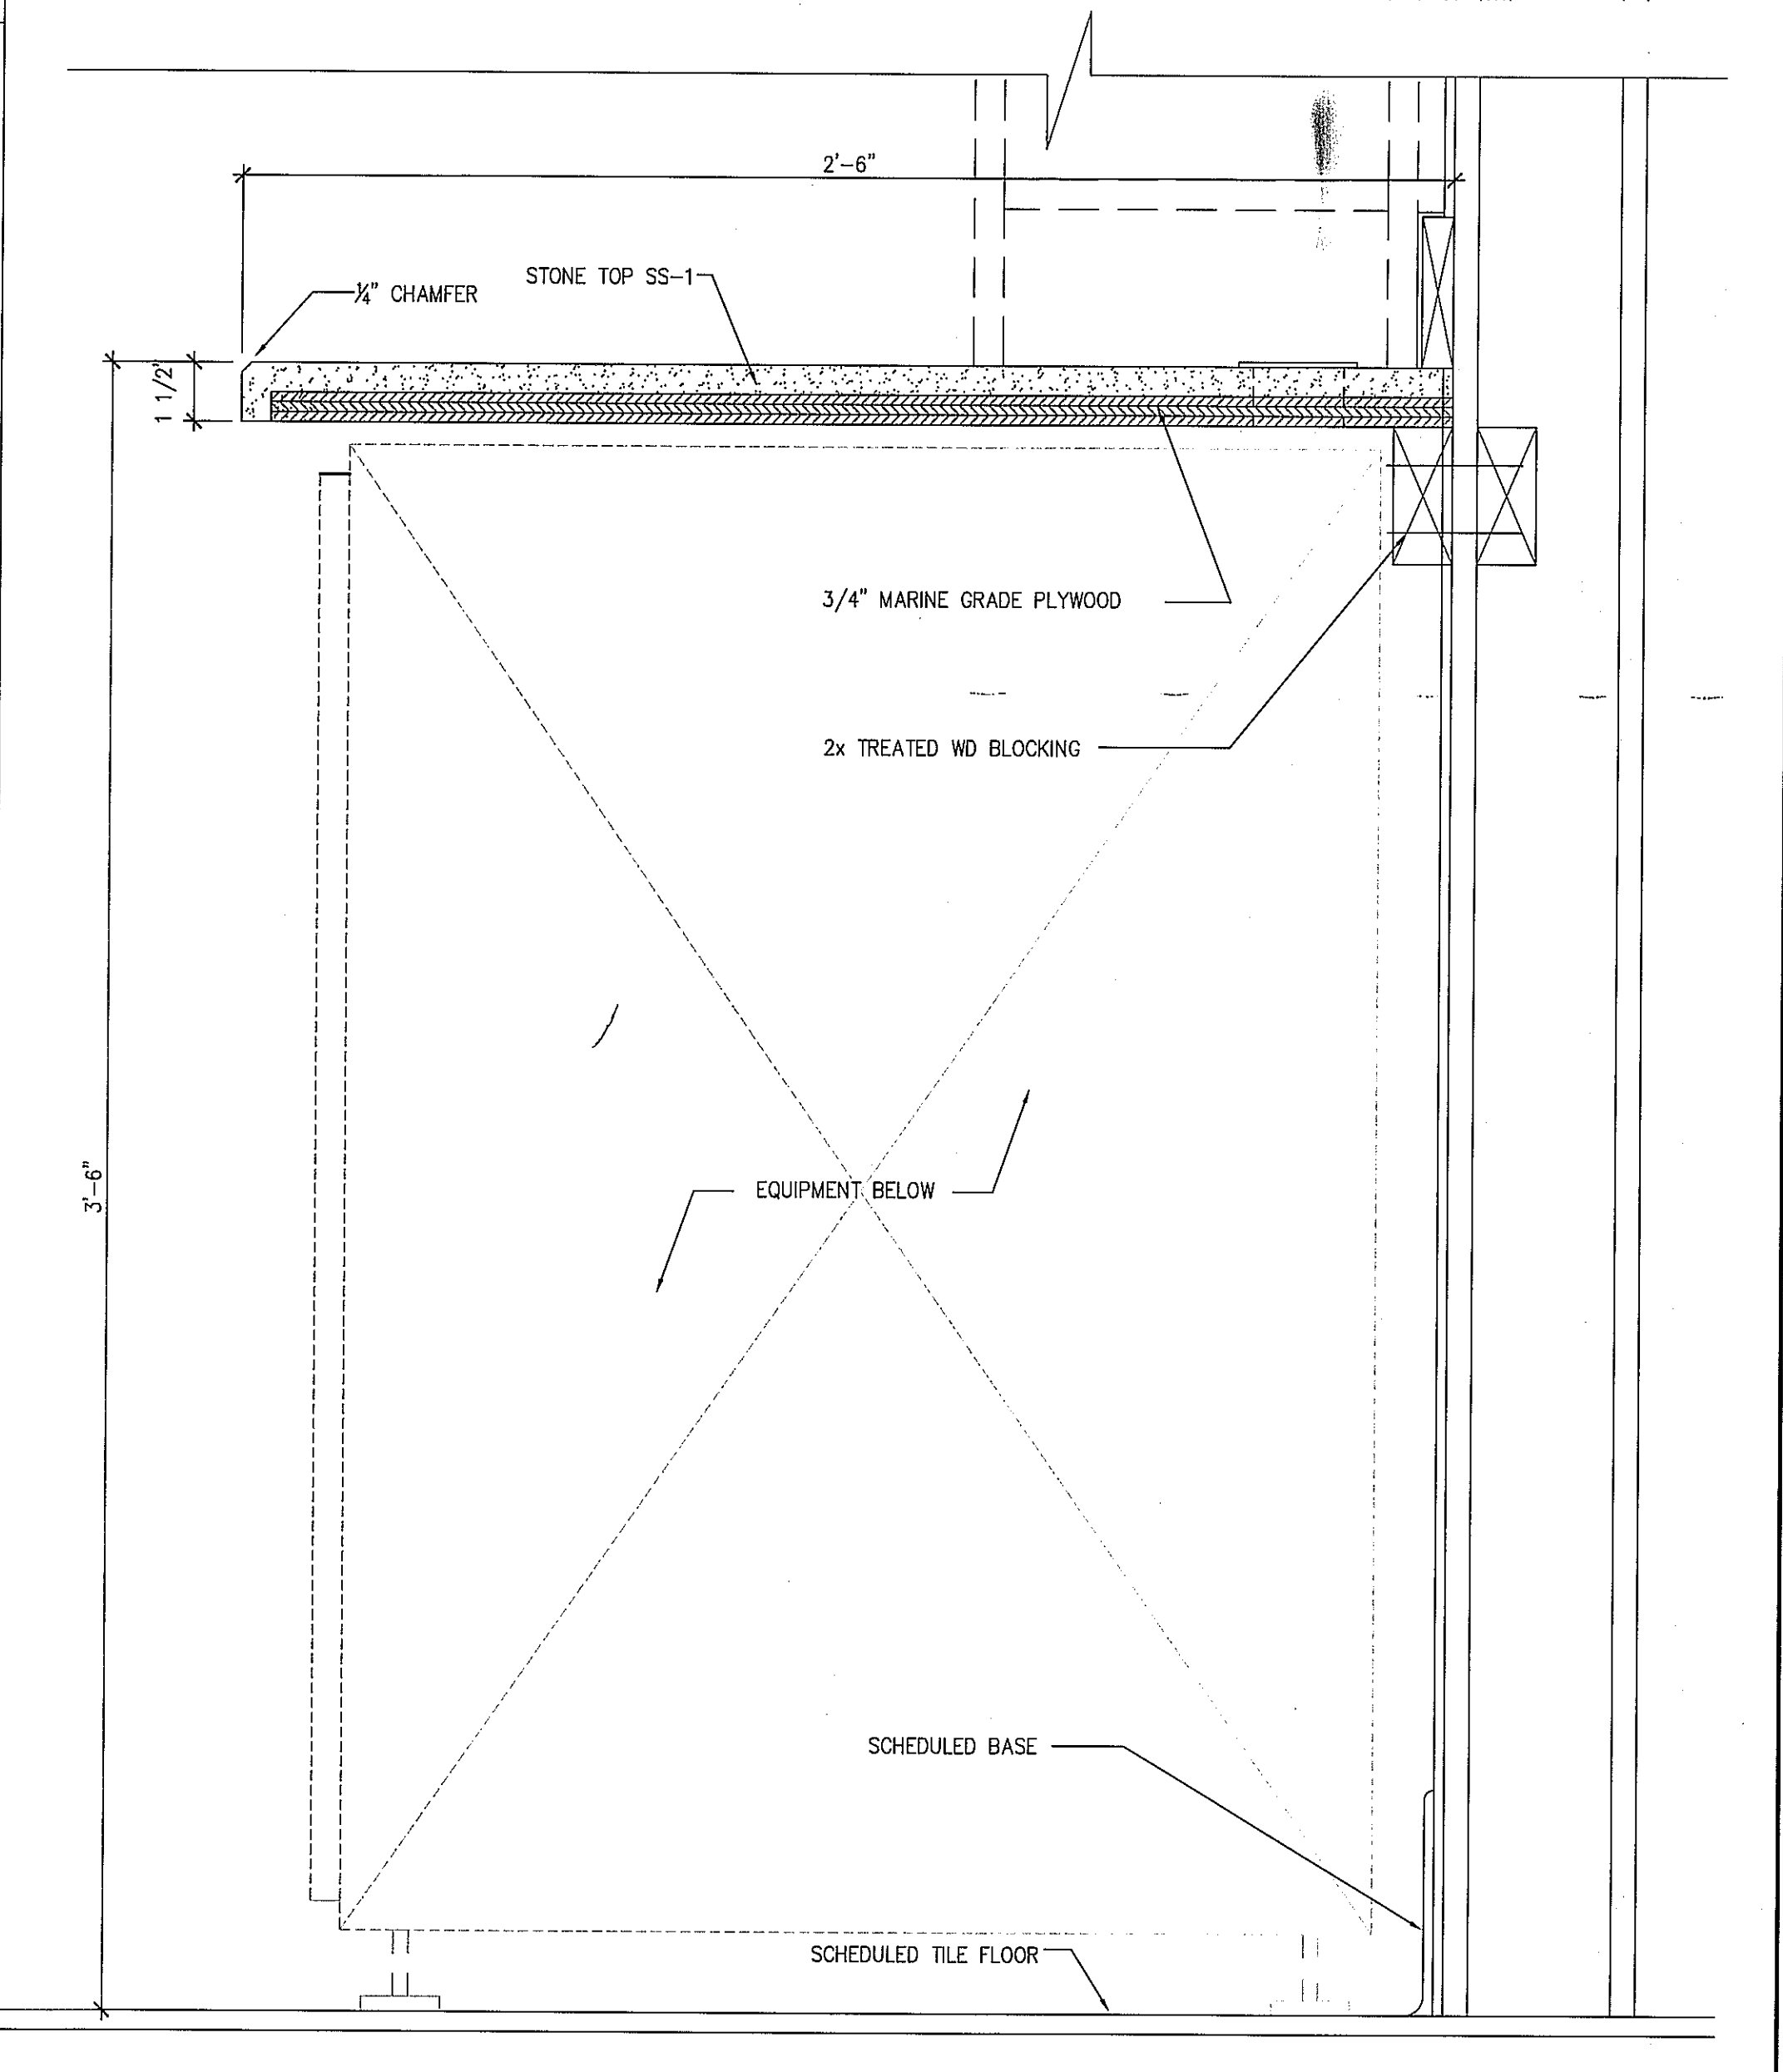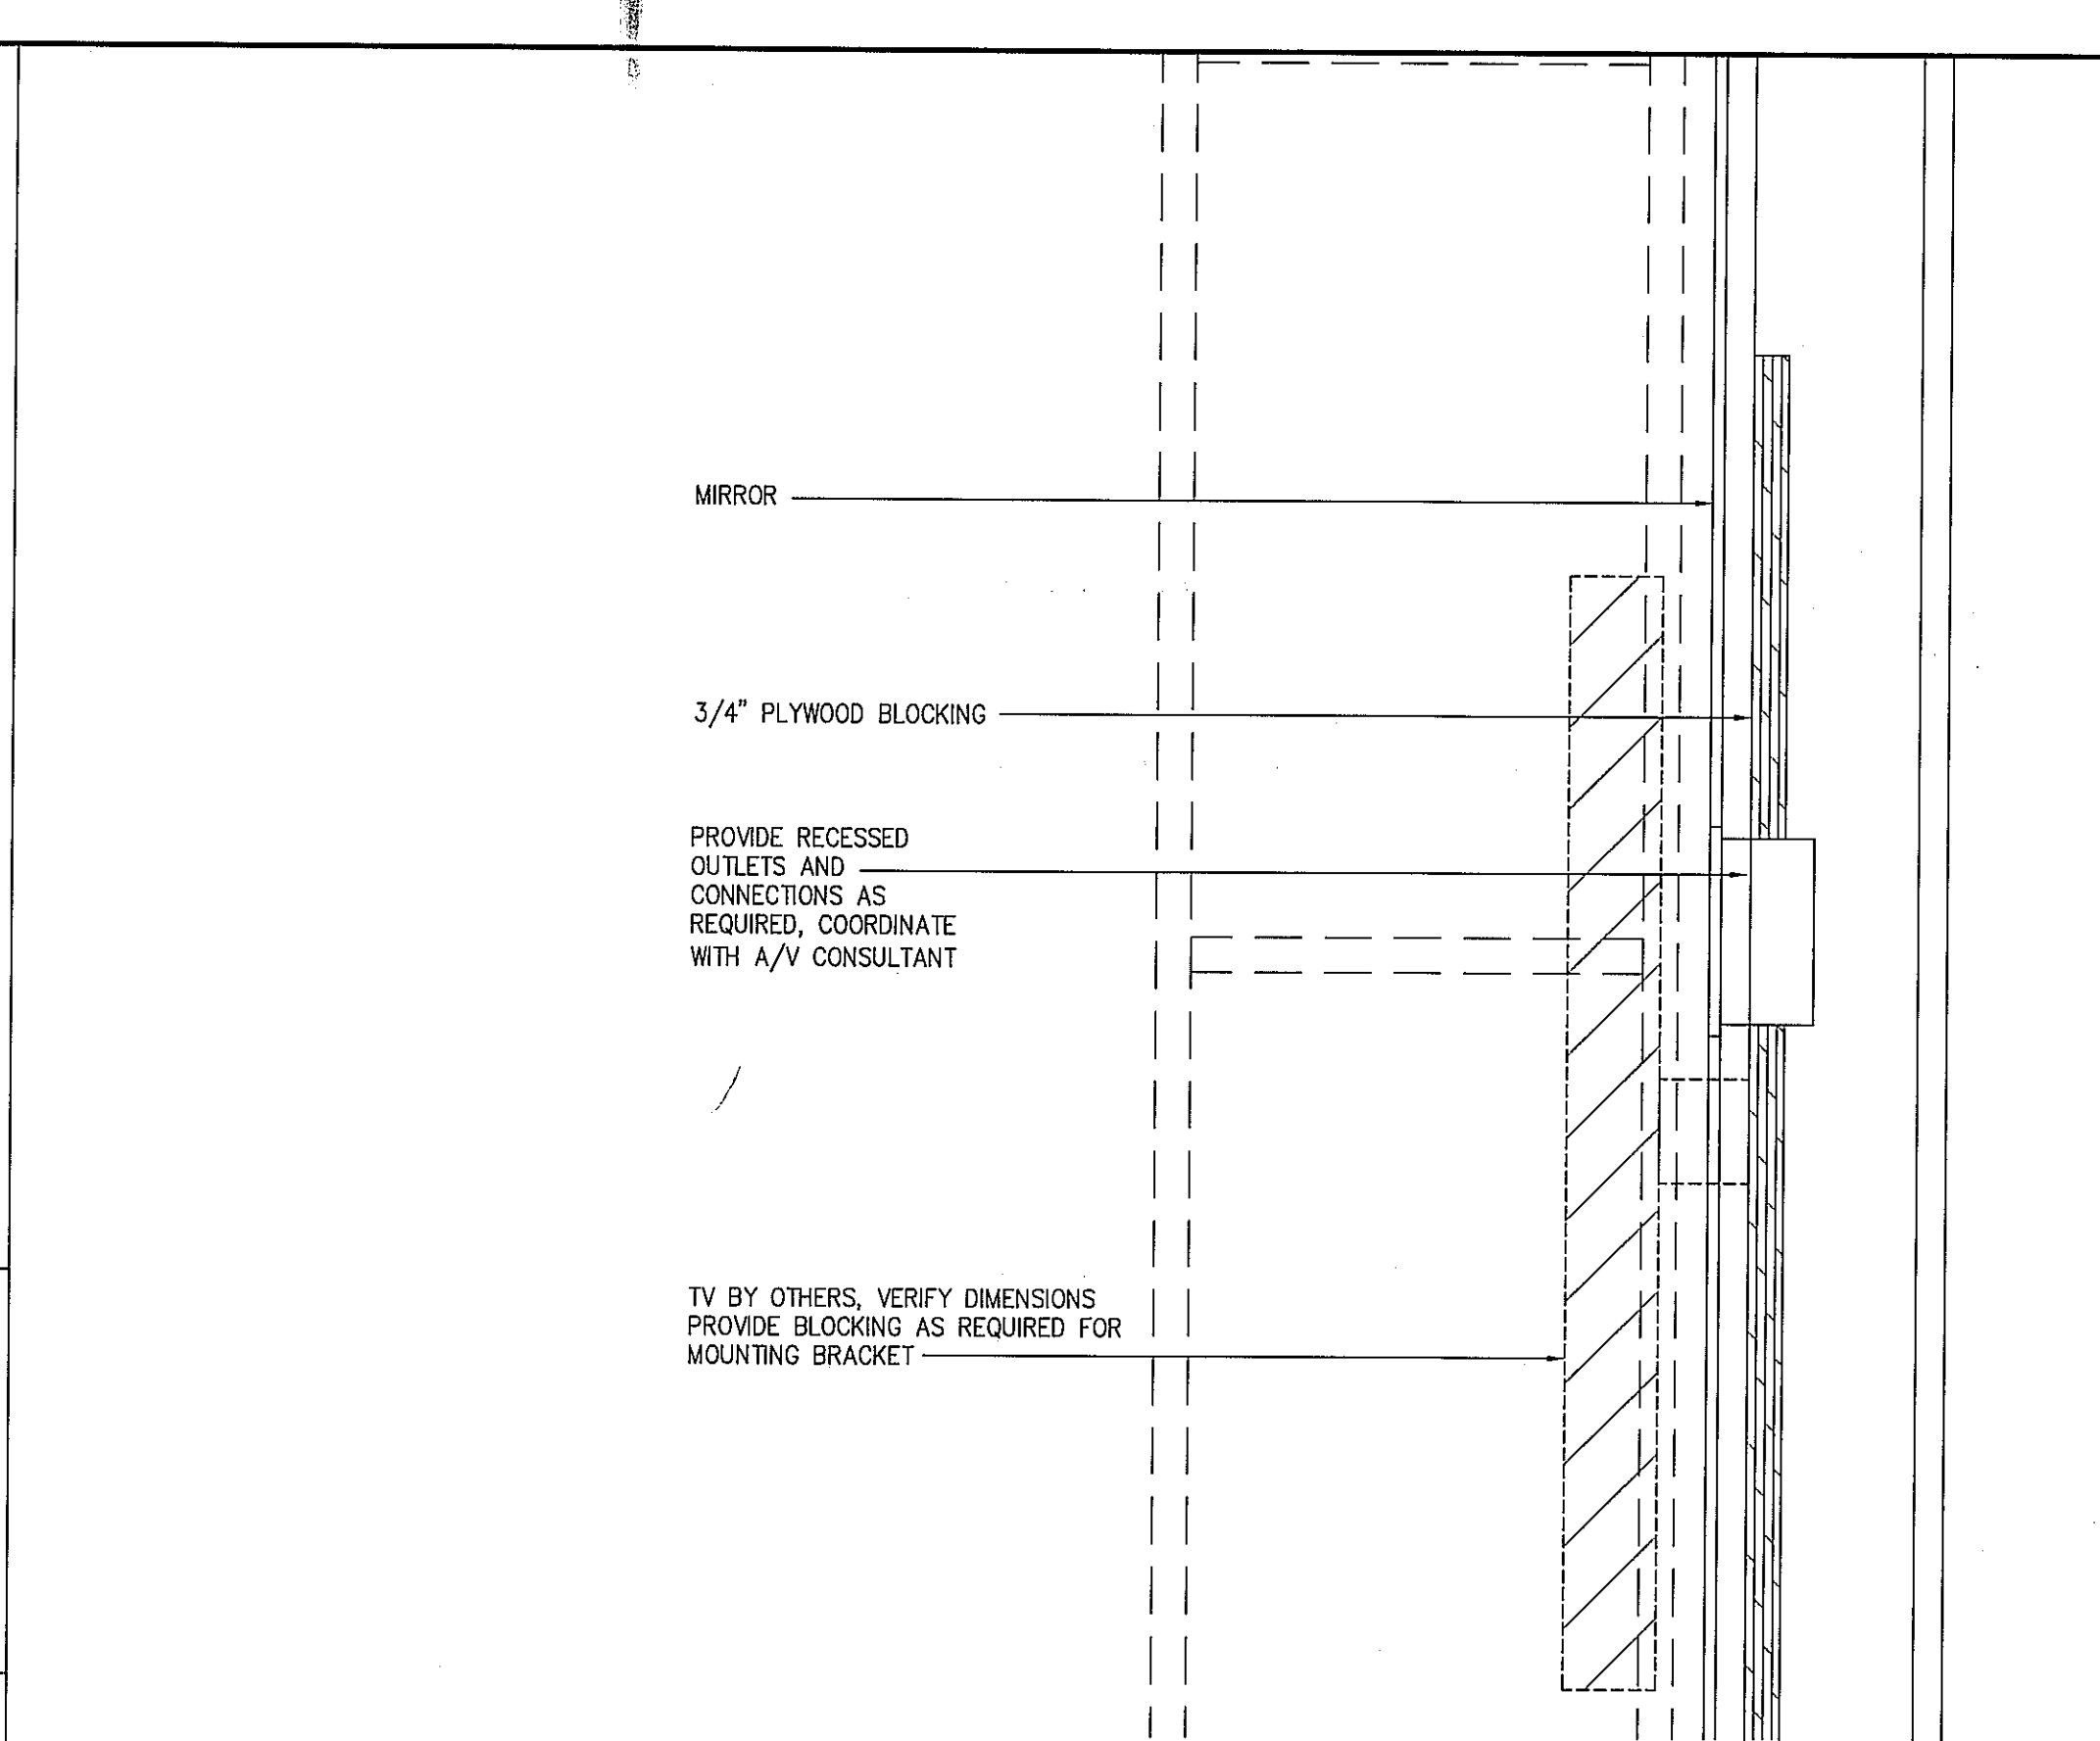

SECTION -BACK BAR 3" = 1'-0" **1**

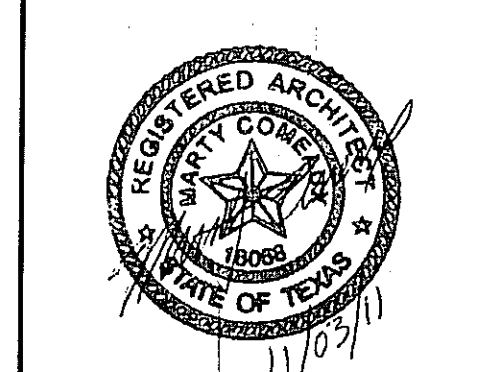

ISSUE
11-03-11 ISSUED FOR PERMIT/PRICING

HARRELL
ARCHITECTS, LP
9575 Katy Frwy., #200
Houston, Texas 77024
tel: 713.722.7071
fax: 713.722.7072

CONSULTANTS
Holste & Associates, Inc.
MEP Engineers

PROJECT NAME
Cafe Express
Cafe Express Restaurant
PROJECT ADDRESS
3800 SW. Freeway, Suite 124
Houston, Texas 77027

PROJECT NUMBER
11039
SHEET NAME
**MILLWORK
DETAILS**
SHEET NUMBER

A8.2