




ELEVATION - POTWASH AREA
1/2" = 1'-0"

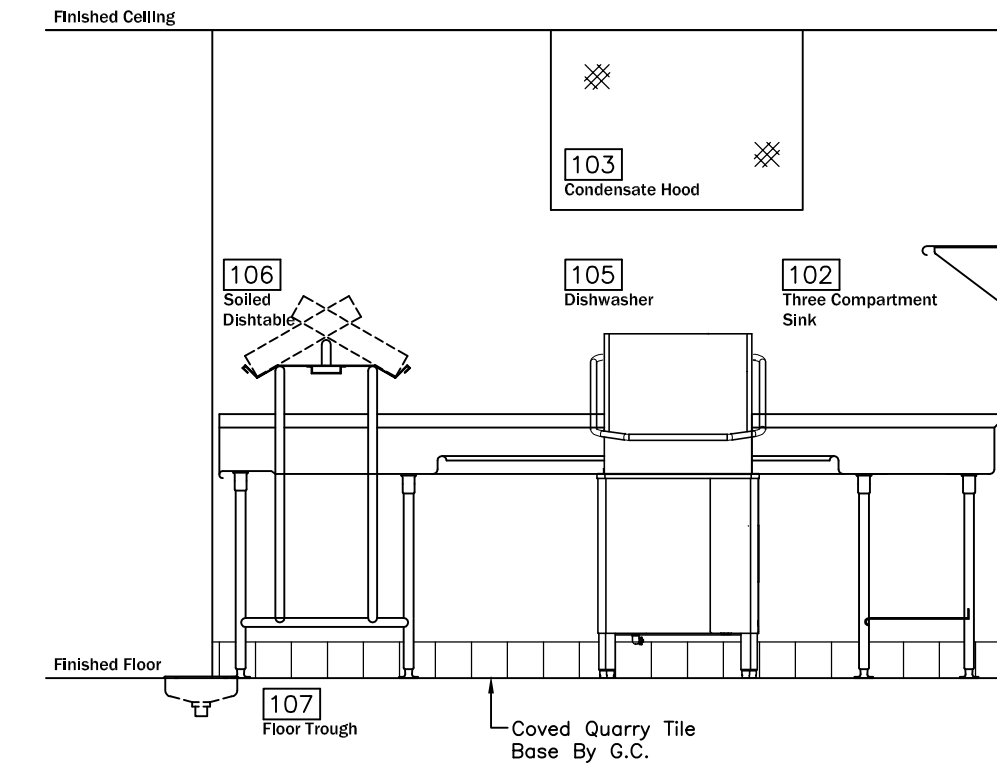


ELEVATION - DISH WASH AREA
1/2" = 1'-0"

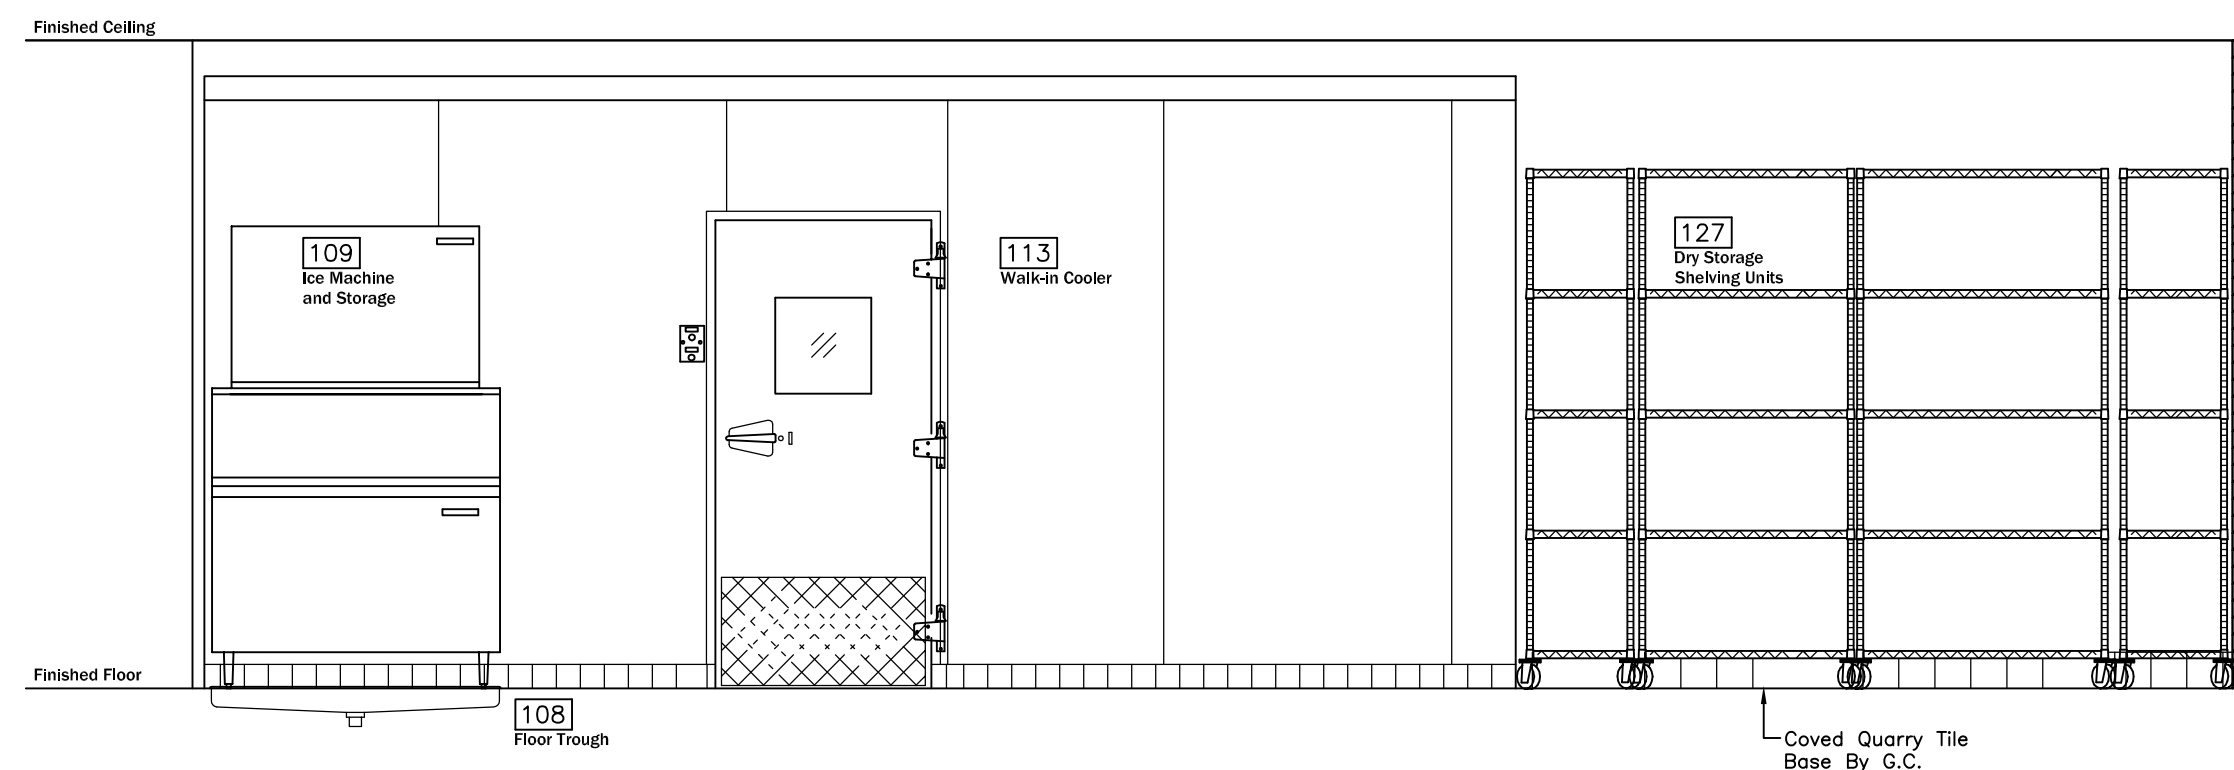


ELEVATION - STORAGE AREA
1/2" = 1'-0"

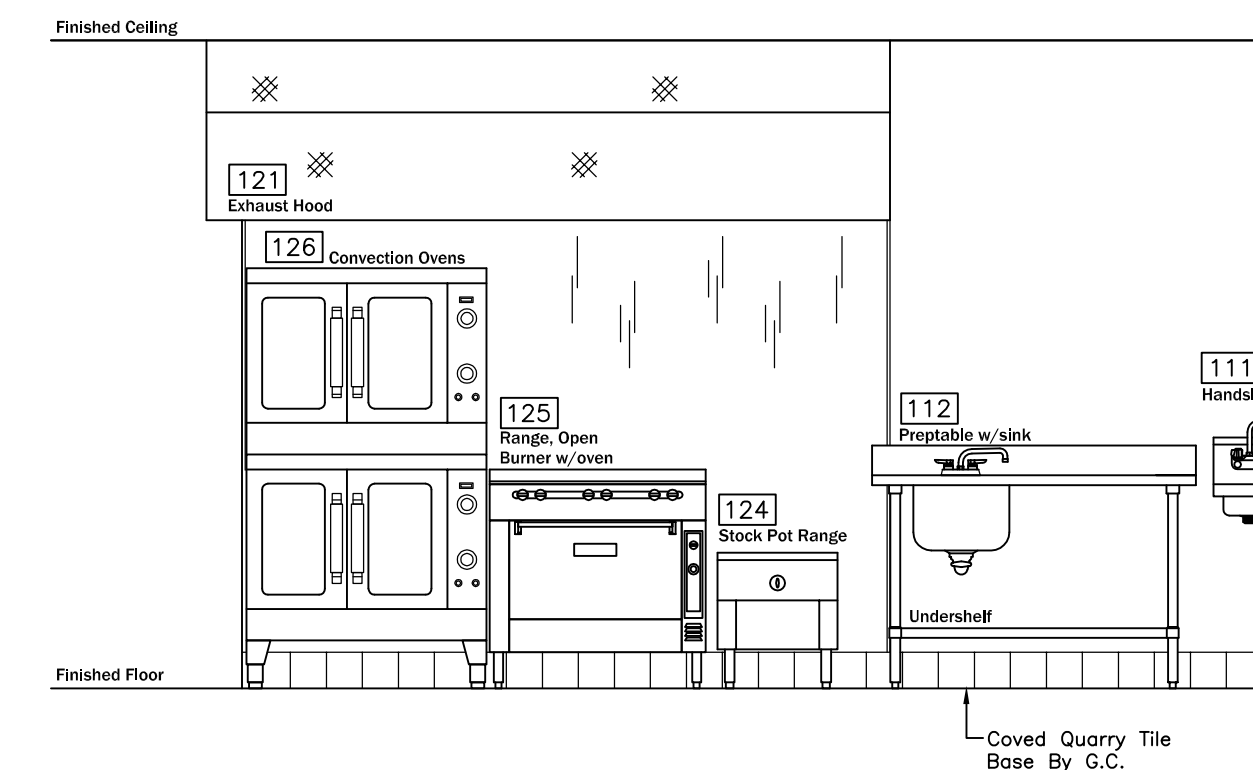

ELEVATION - COOKING AREA
1/2" = 1'-0"

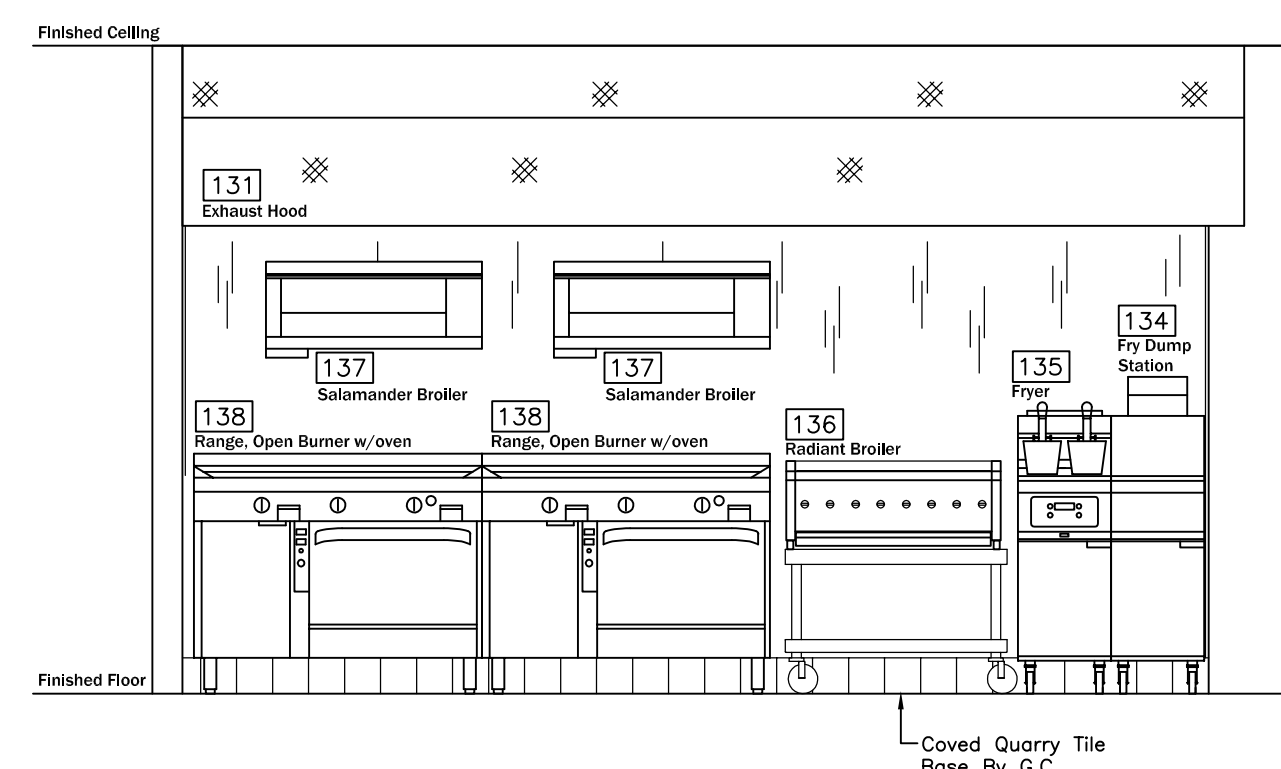

ELEVATION - COOKING AREA
1/2" = 1'-0"

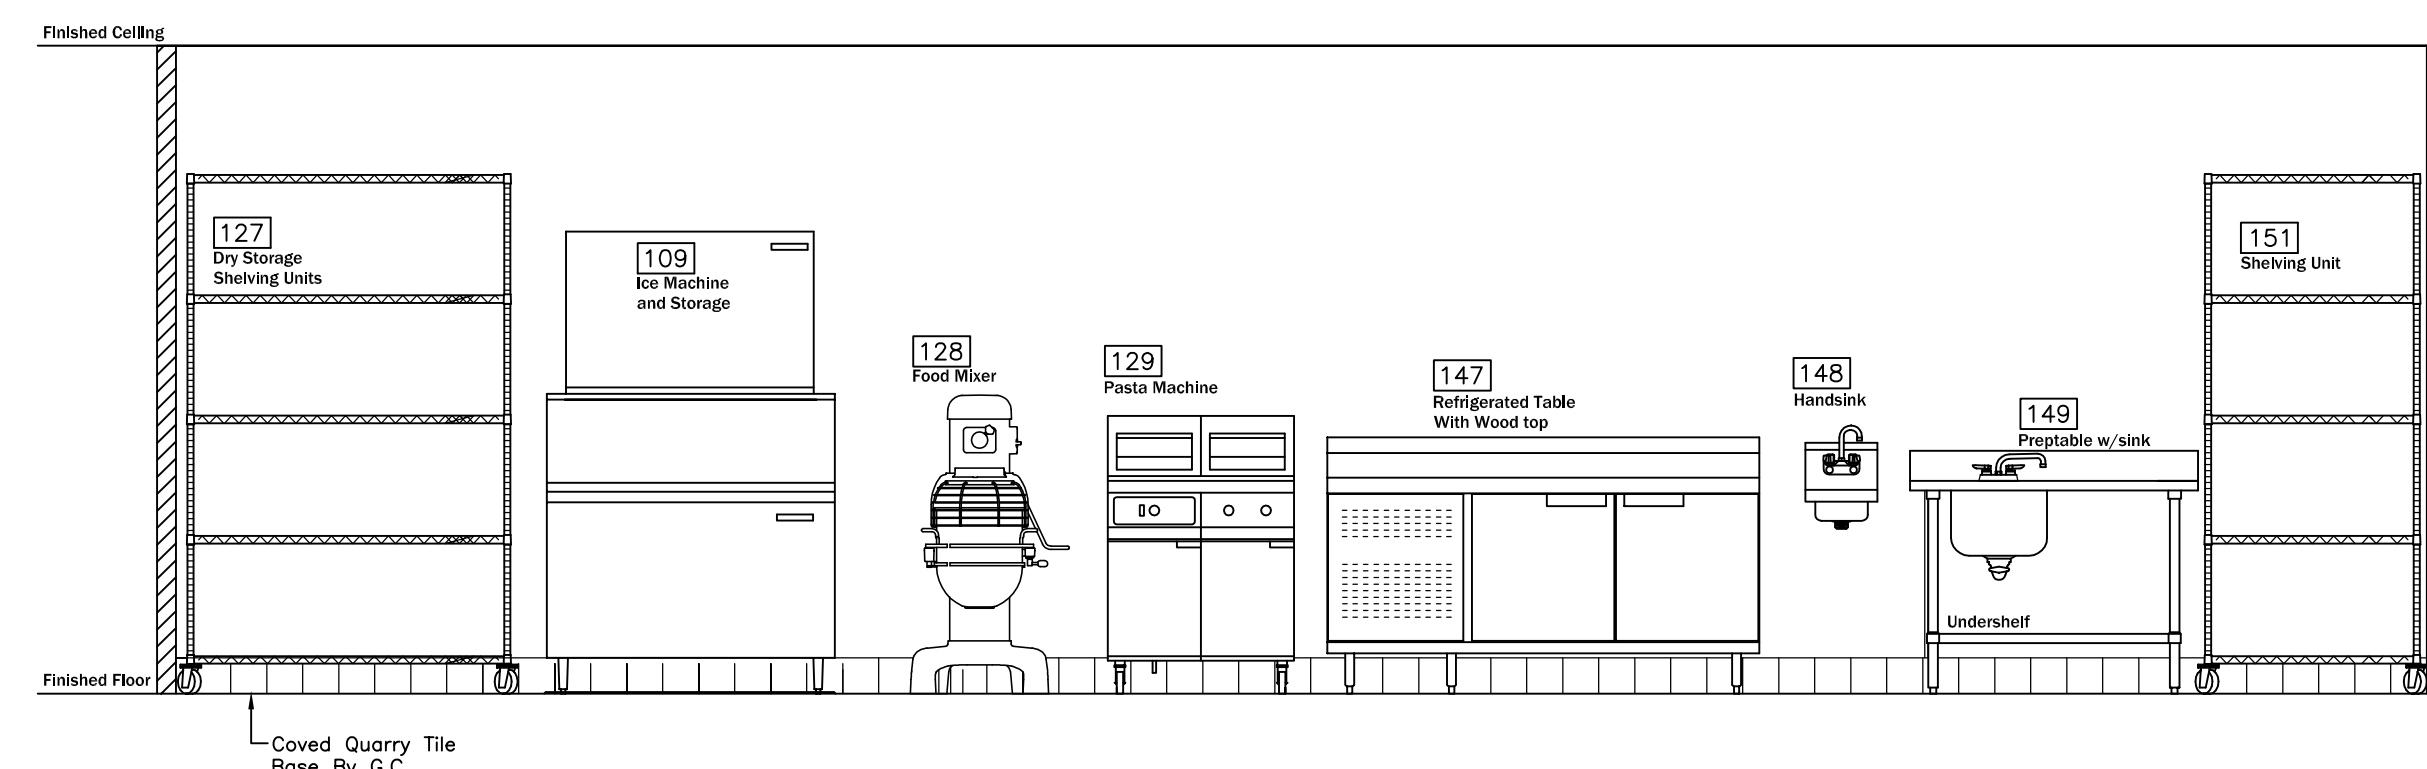

ELEVATION - PREP AREA
1/2" = 1'-0"

Nash D'Amico's
FILE NAME:
DRAWN BY: David N
DATE: 01/03/11
REVISIONS

ELEVATION DRAWINGS

Cisneros Design Studio
4621 Montrose Avenue
Houston, Texas 77006
713-520-7745

PDS PREFERRED FOODSERVICE DESIGN/SUPPLY INC.
1771 CROSSPOINT DRIVE
HOUSTON, TEXAS 77054
TEL. (713) 627-7337 FAX (713) 627-7340

Nash D'Amico's
Houston, Texas

K2.1