




# Maharaja

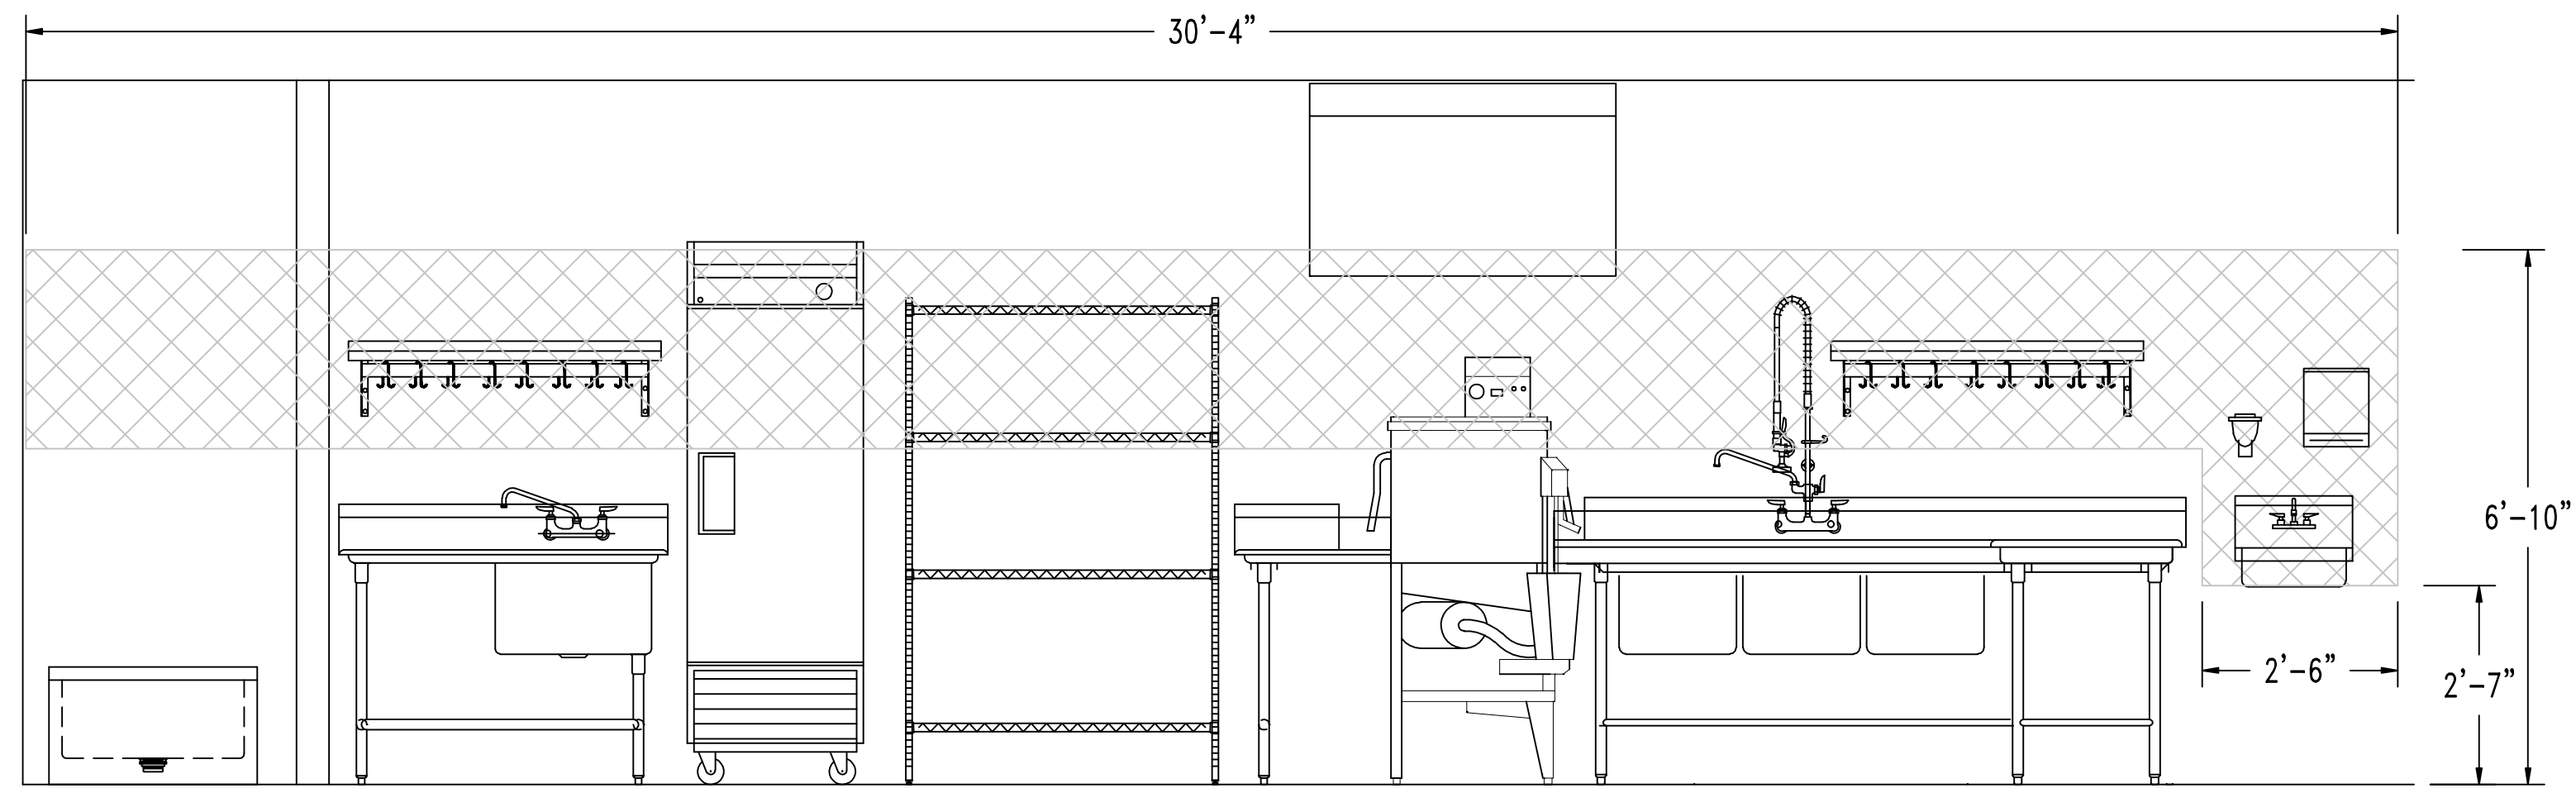


ELEVATION A

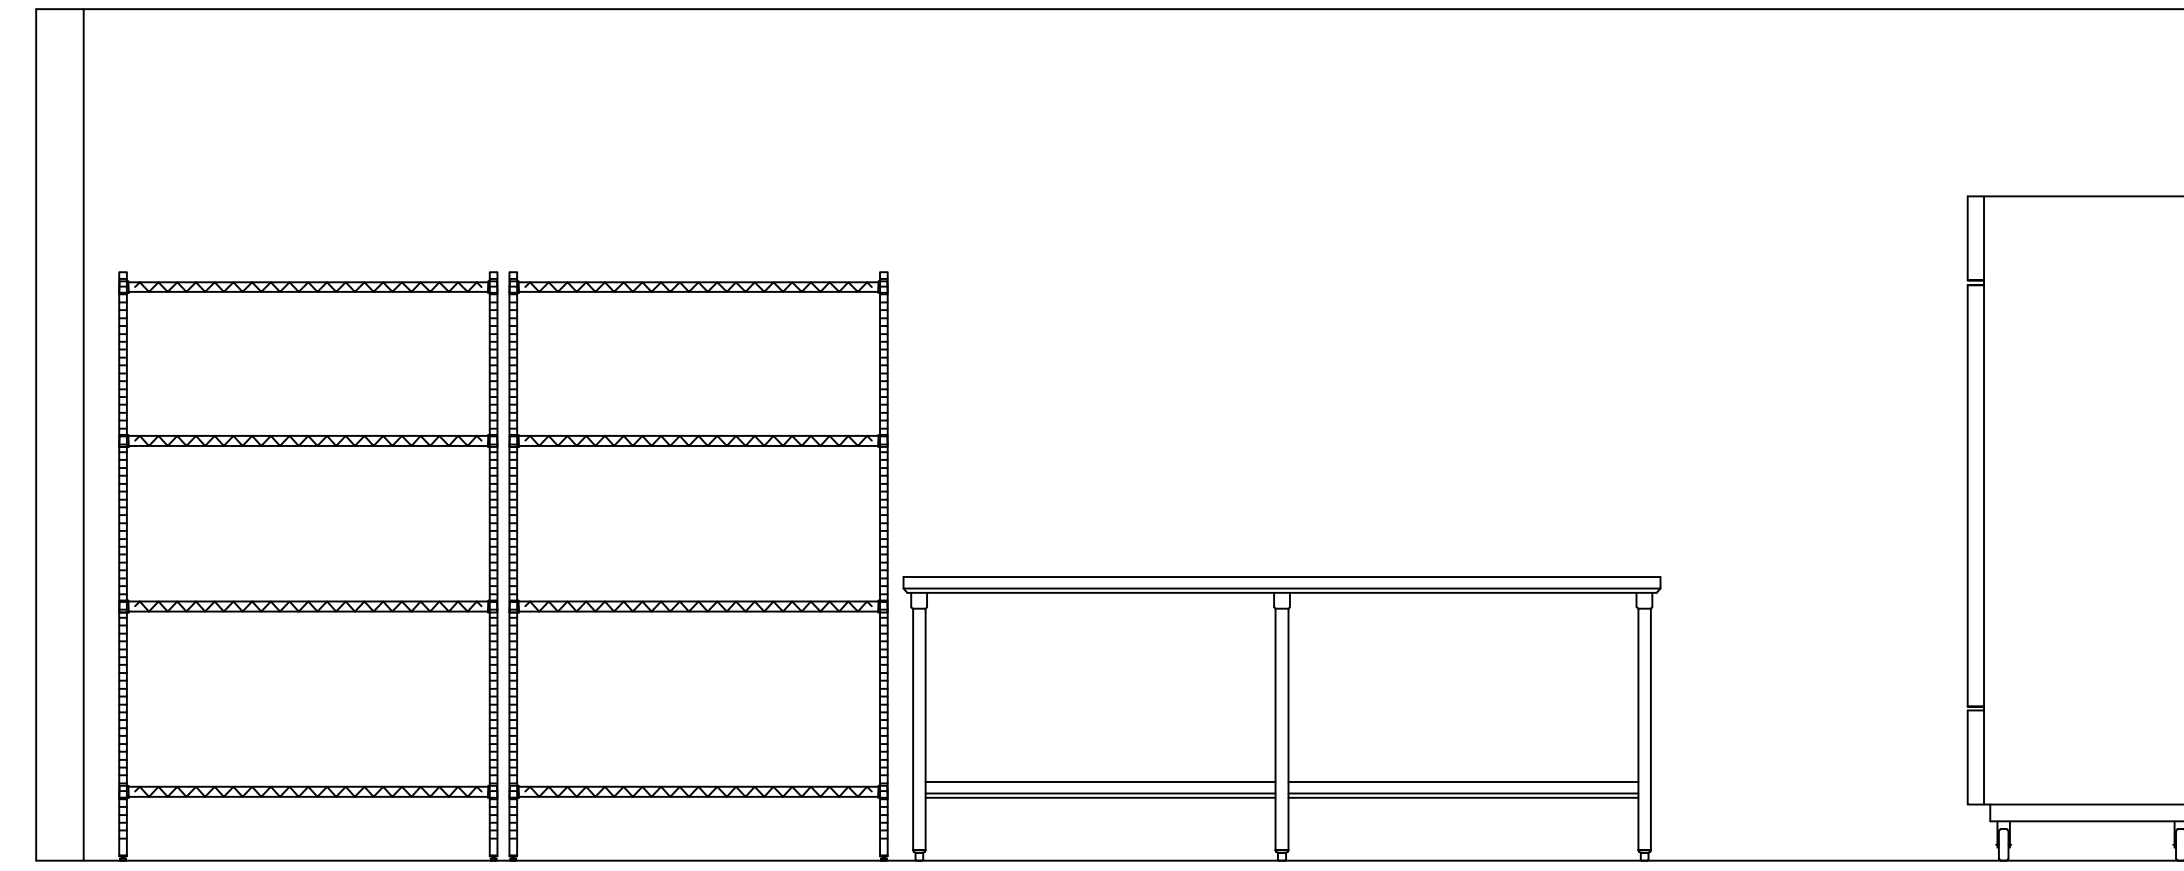



ELEVATION B

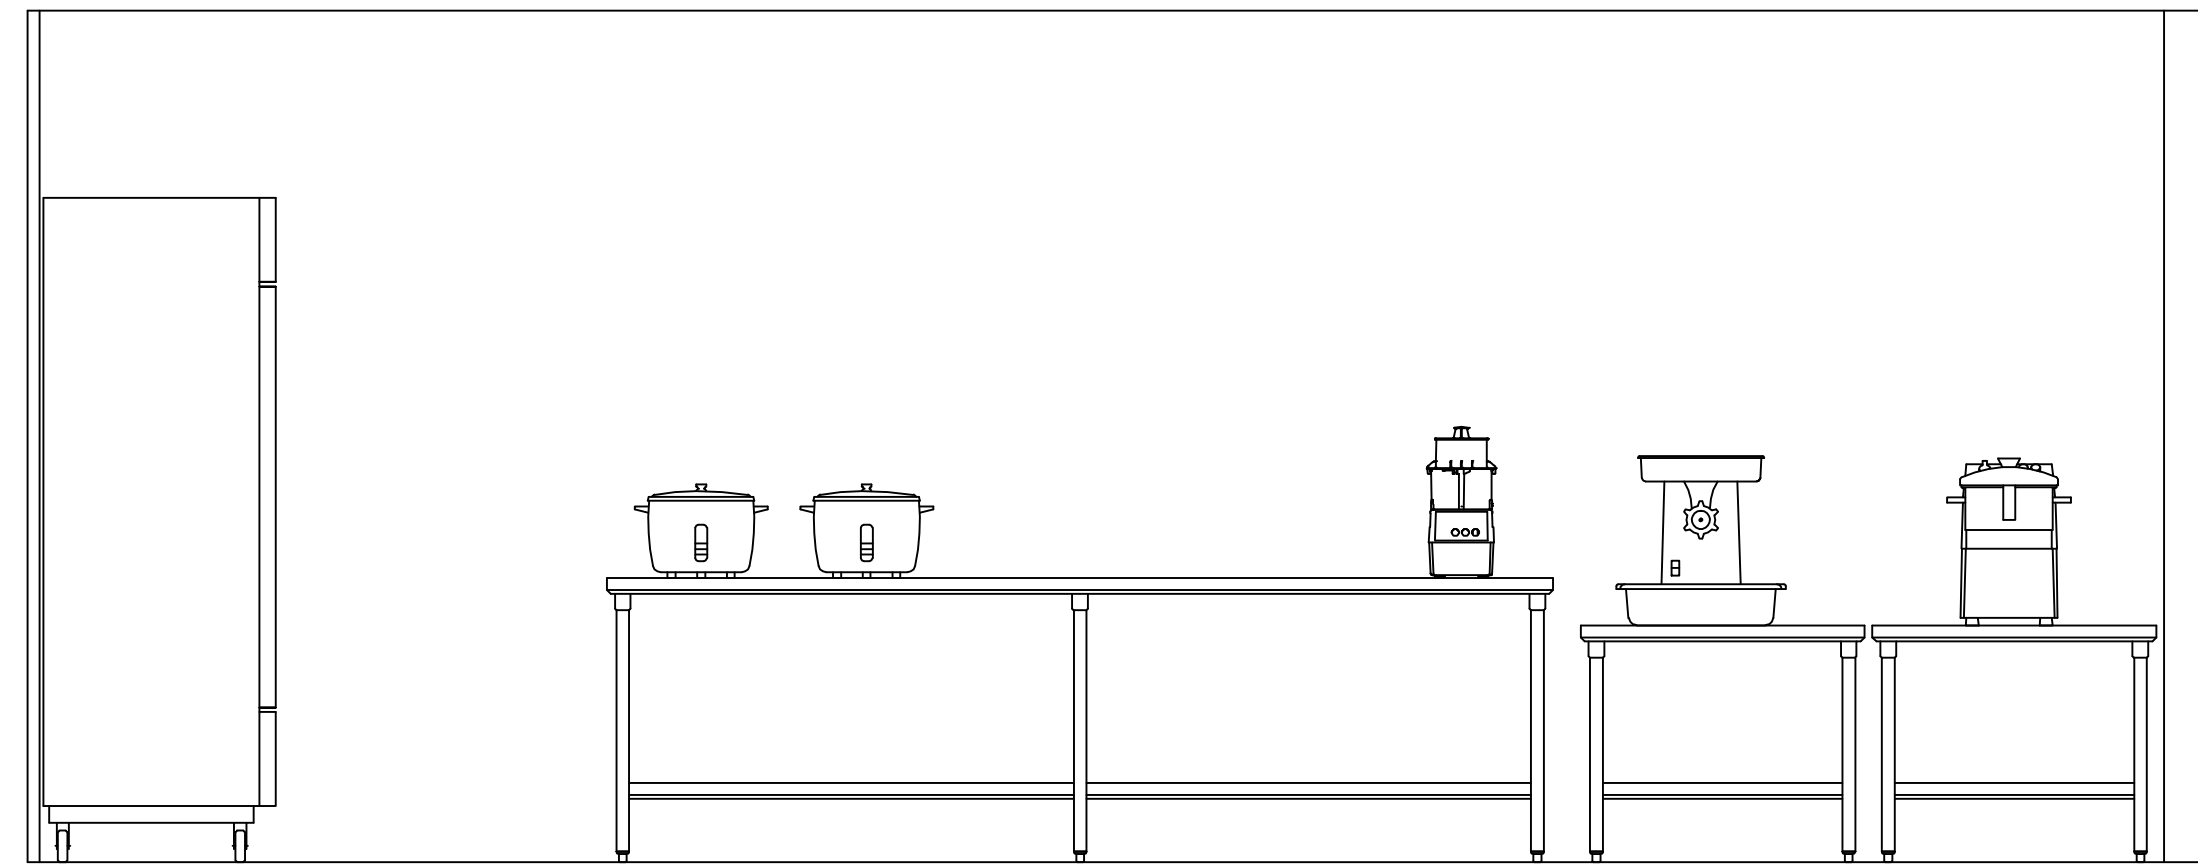


ELEVATION C

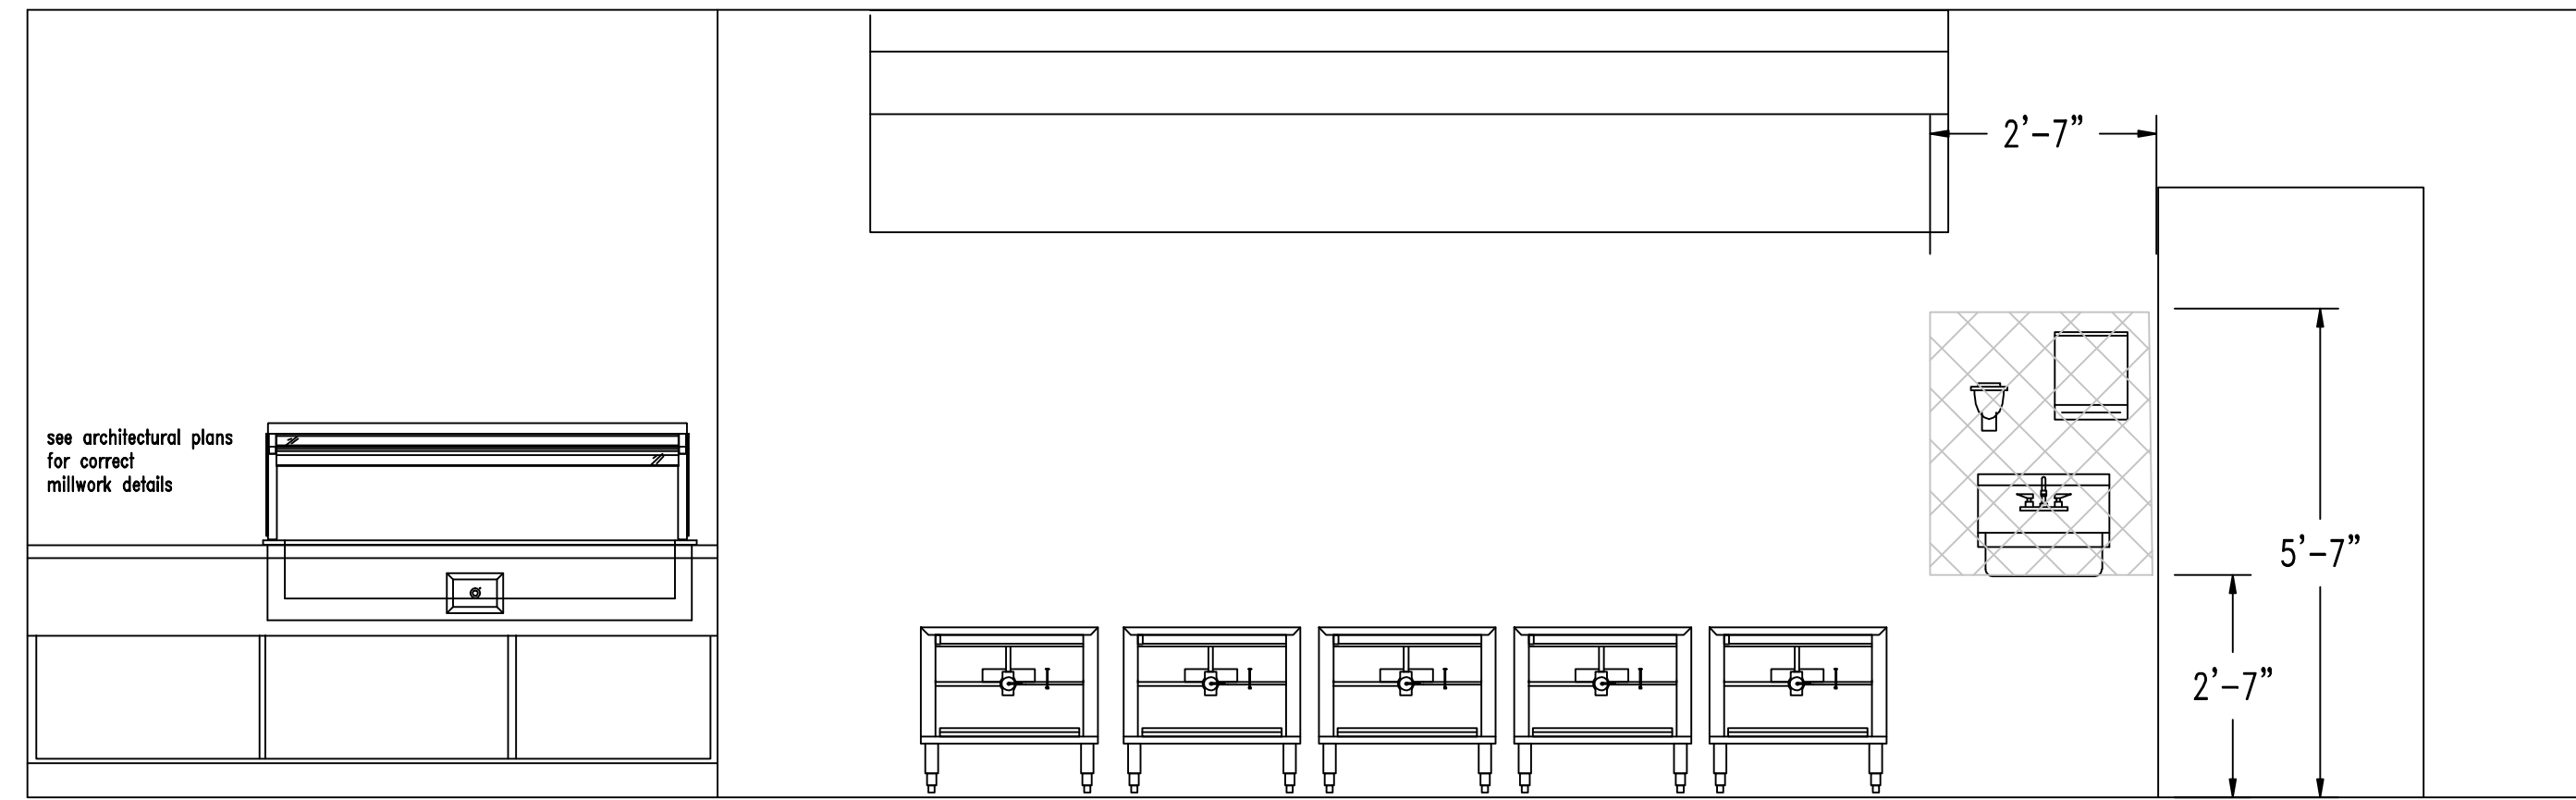


ELEVATION D

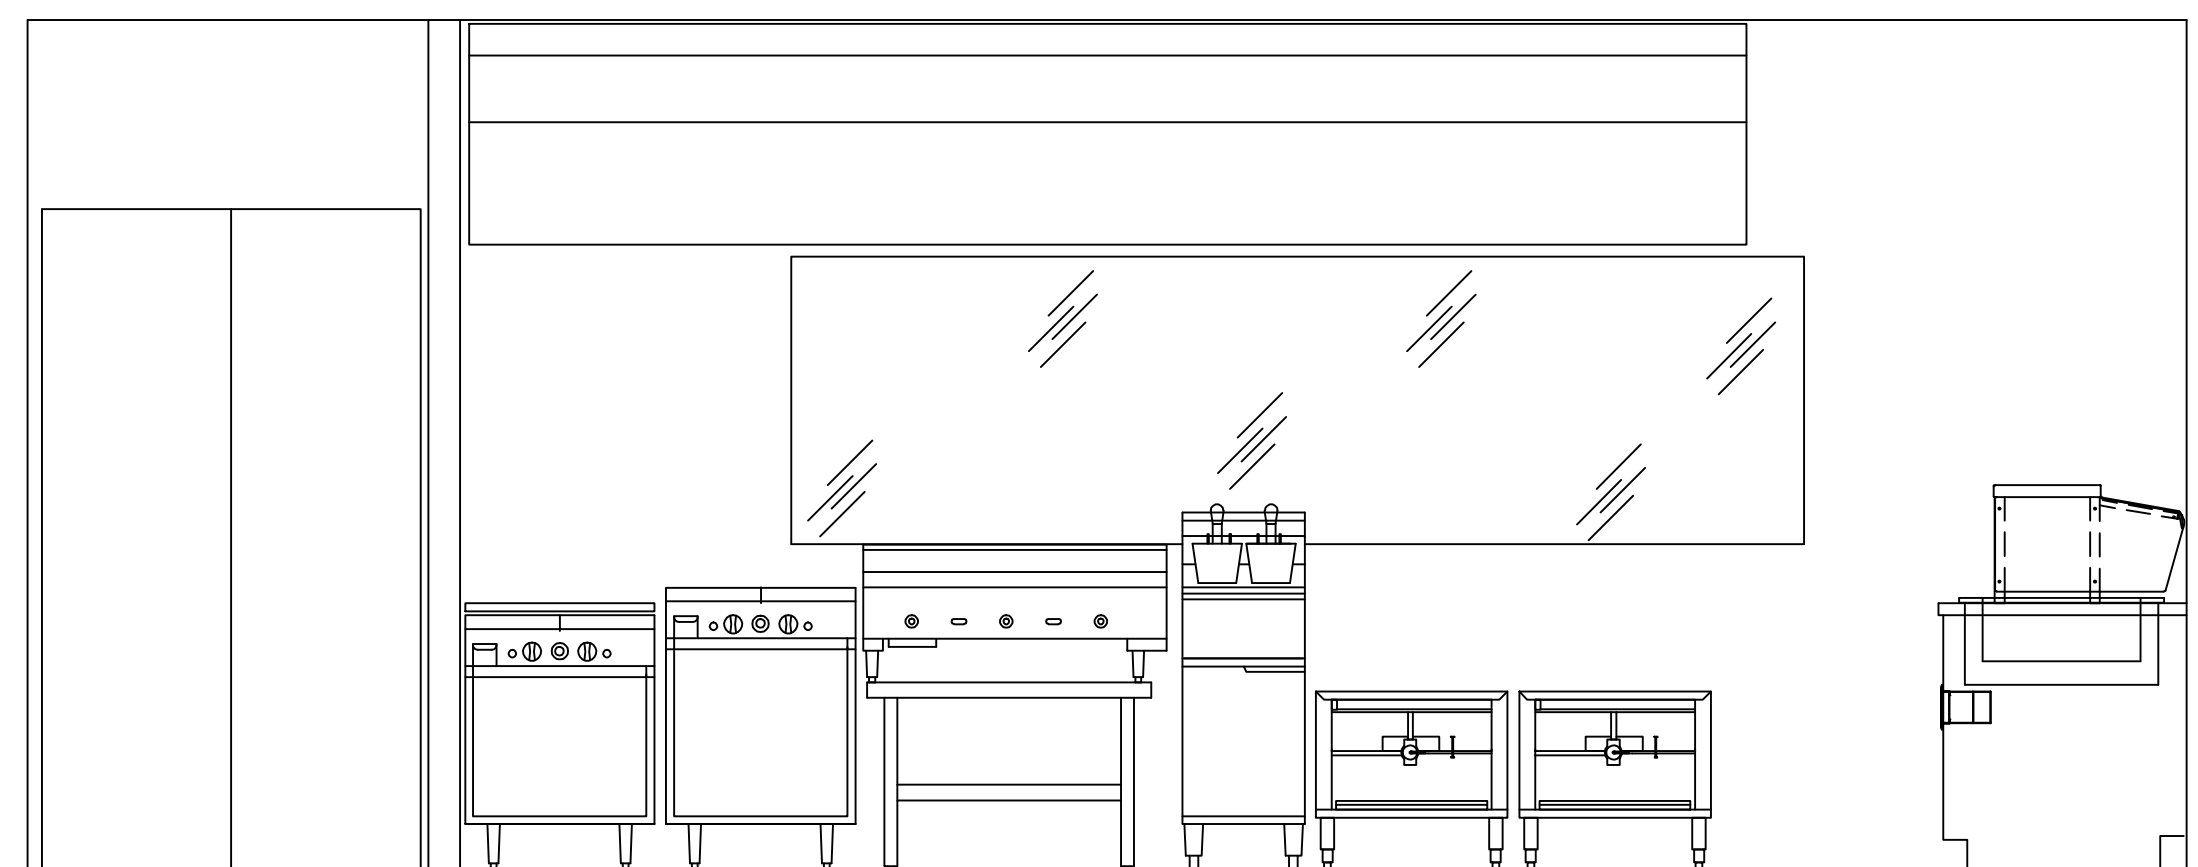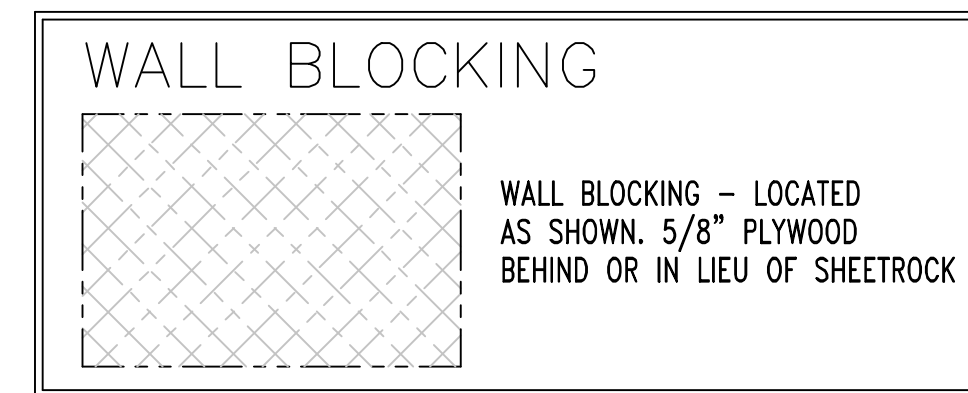

ELEVATION E

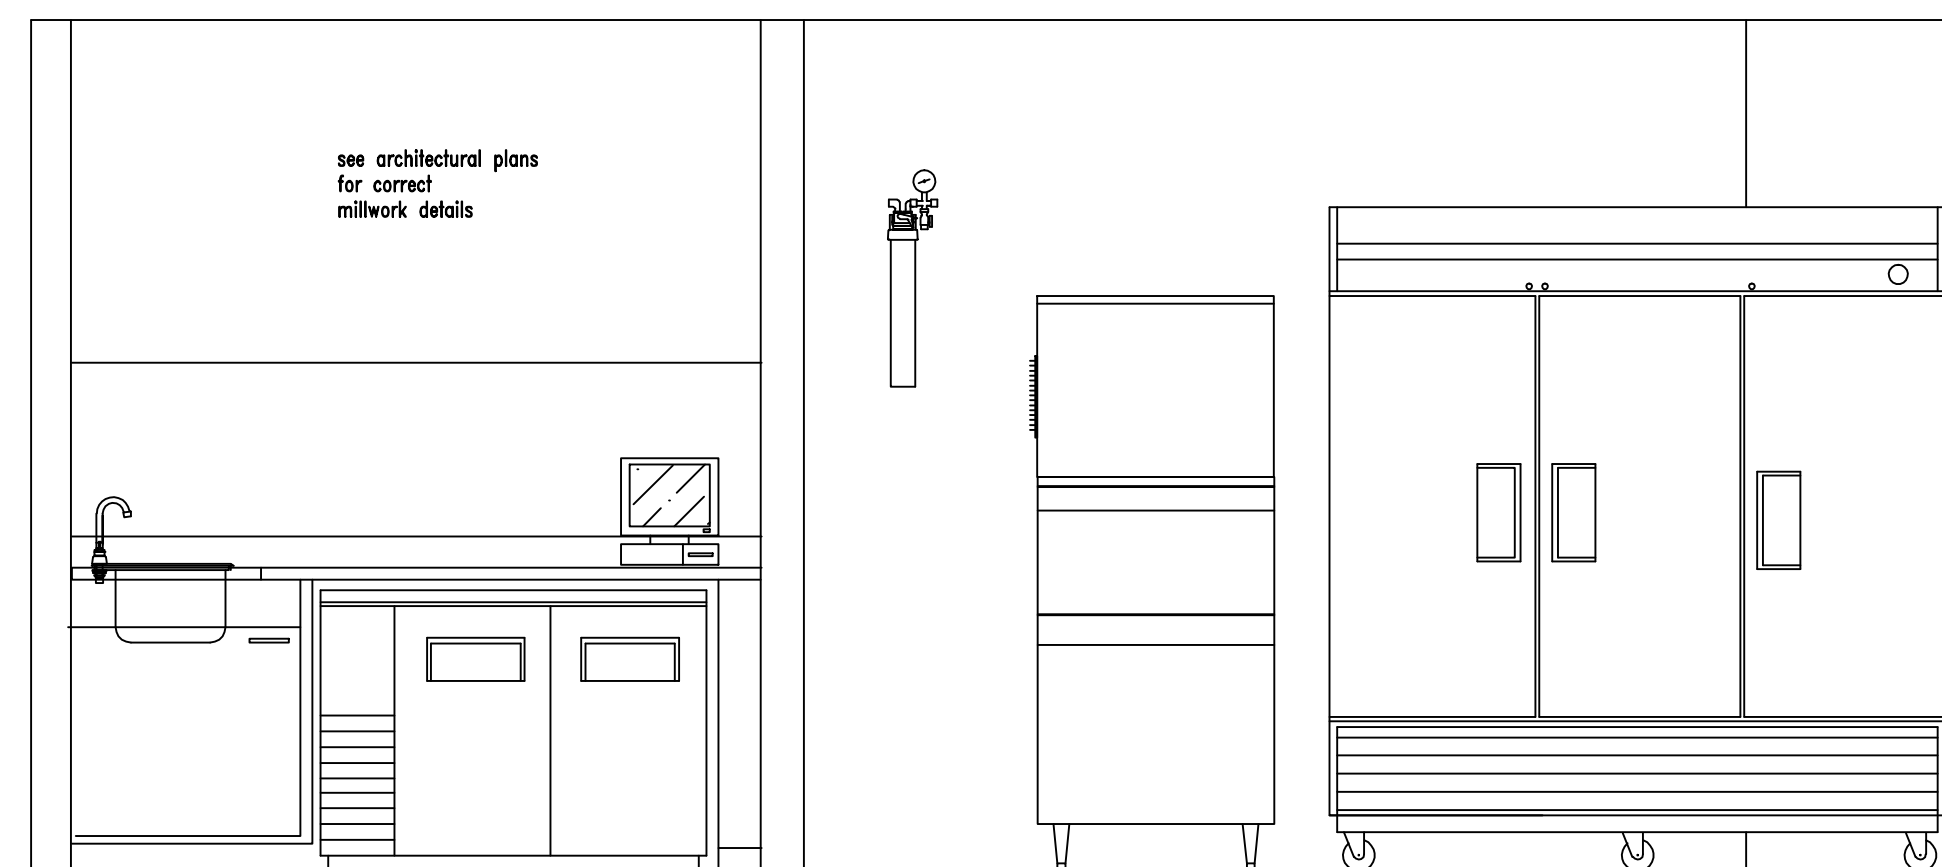

ELEVATION F

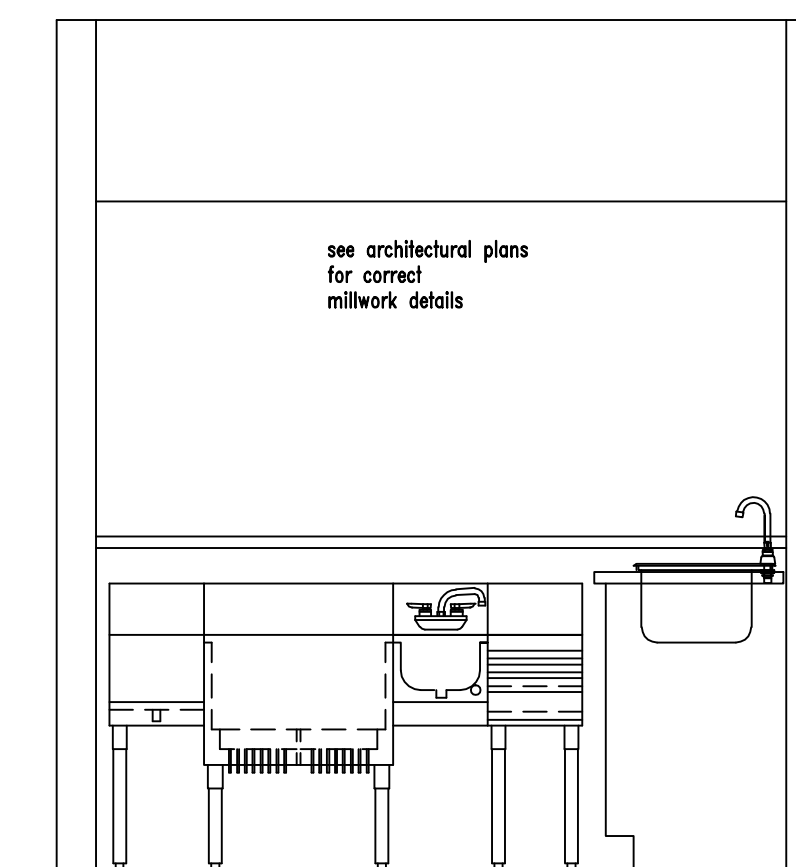

ELEVATION G

## KITCHEN AND BAR ELEVATIONS

Food Equipment Specialists  
 10460 SOUTH SAM HOUSTON PARKWAY WEST  
 HOUSTON, TEXAS 77071  
 TELEPHONE: 713-988-8700 FAX: 713-988-5129  
 EMAIL: BBLEY@FOODEQUIPSPC.COM

PROJECT ARCHITECT:  
**MARTY COMEAUX**  
**HARRELL ARCHITECTS**  
 9575 KATY FREEWAY  
 HOUSTON, TEXAS 77024

MAHARAJA INDIAN RESTAURANT  
 GESSNER AND SW FREEWAY HOUSTON, TEXAS  
 KITCHEN AND BAR ELEVATIONS

DRAWING TITLE:  
 ISSUE/REVISIONS:  
 ISSUE - 21 DECEMBER 2011  
 BACKGROUND UPDATE - 12/22/11  
 OWNER CHANGES - 12-27-11  
 ELEVATIONS SUBMITTAL - 01-04-12  
 ISSUE FOR PERMIT 01-25-12  
 ISSUE FOR BIDDING 02-16-12

DRAWING BY:  
 W.N. BLEY  
 SCALE:  
 1/2" = 1'0"  
 DRAWING NUMBER:  
**K-5.0**