


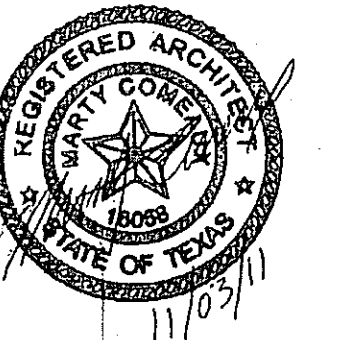

ISSUE
10-20-11 OWNER REVIEW
10-24-11 LANDLORD REVIEW
11-03-11 ISSUED FOR PERMIT/ PRICING

HARRELL
ARCHITECTS, LP

9575 Katy Frwy., #200
Houston, Texas 77024
tel: 713.722.7071
fax: 713.722.7072

CONSULTANTS
Holste & Associates, Inc.
MEP Engineers

PROJECT NAME



Cafe Express Restaurant





PROJECT ADDRESS
3900 SW. Freeway, Suite 124
Houston, Texas 77027

PROJECT NUMBER
11039
SHEET NAME

**INTERIOR
ELEVATIONS**

SHEET NUMBER

A4.0

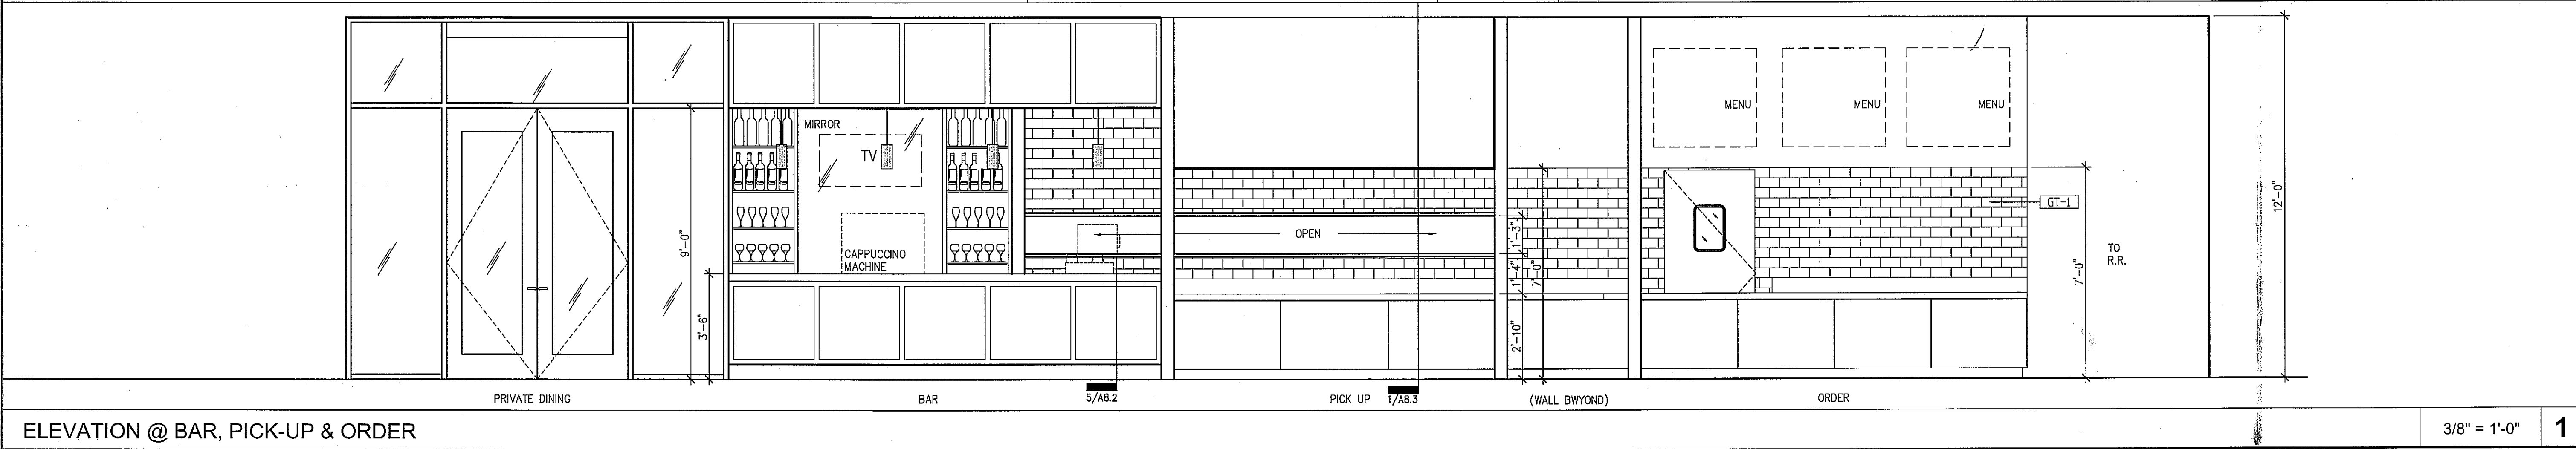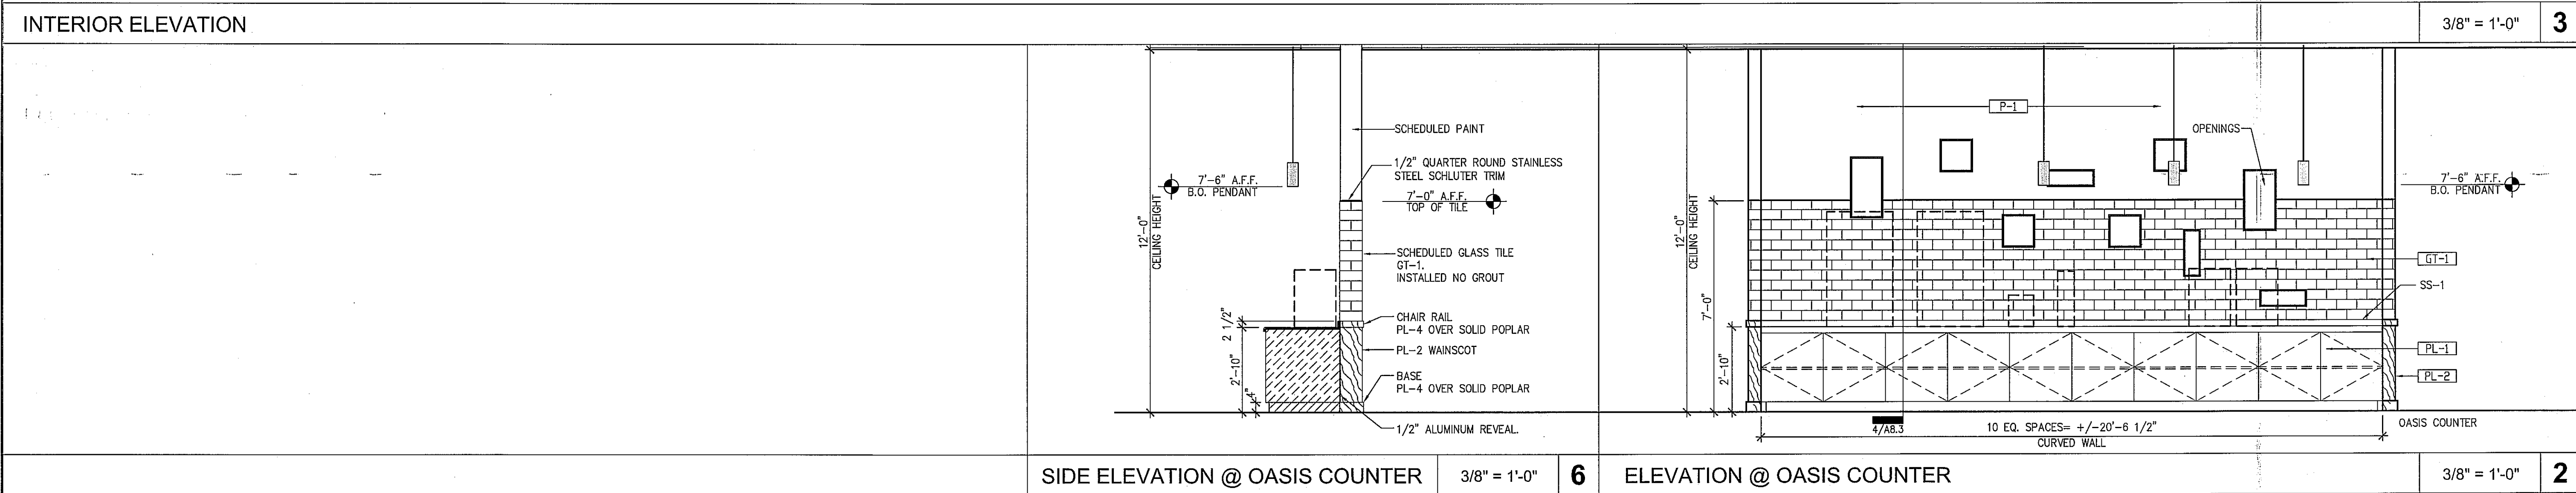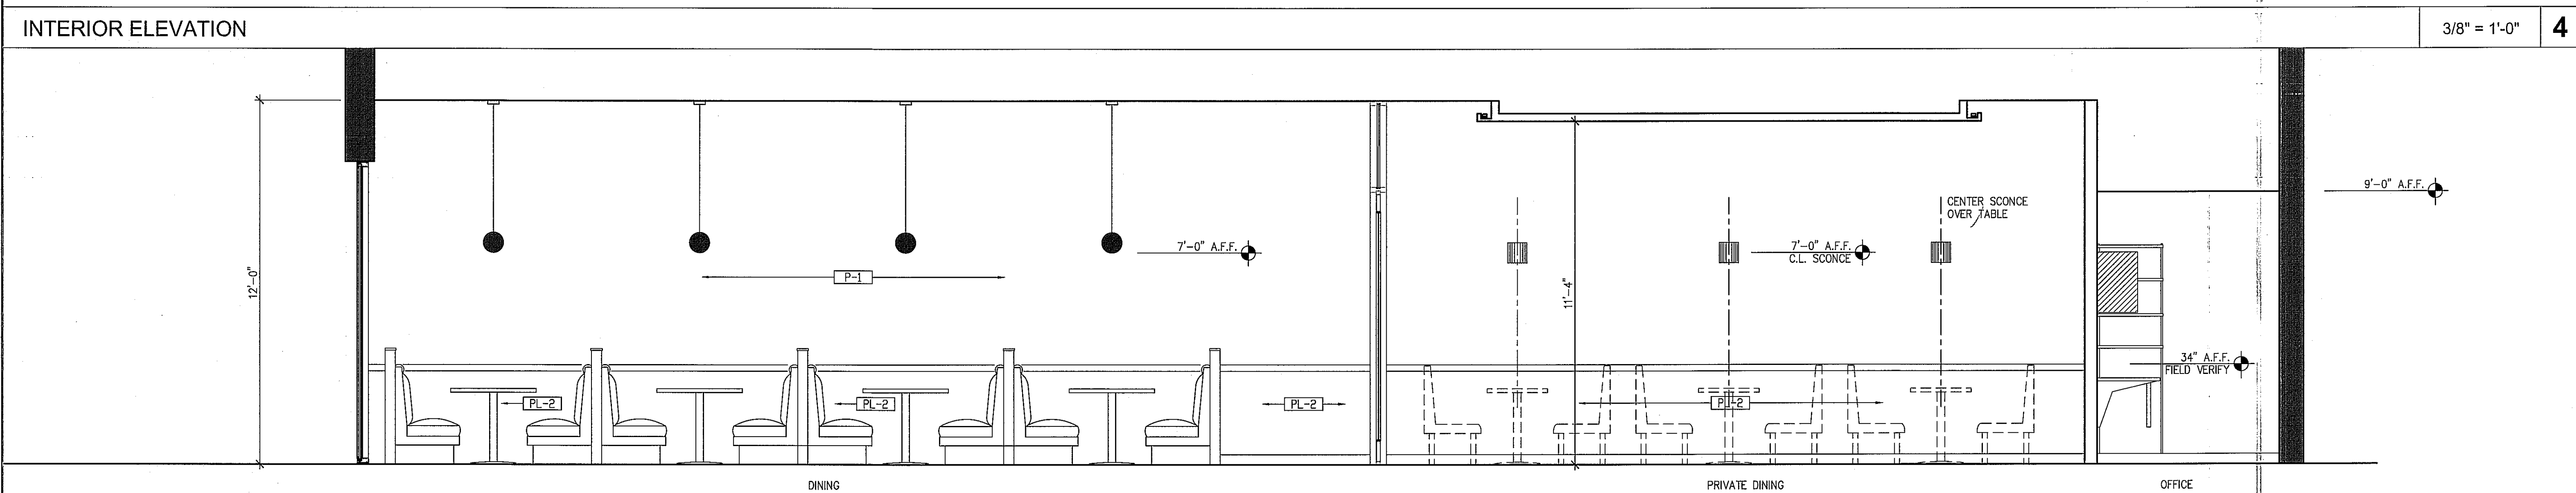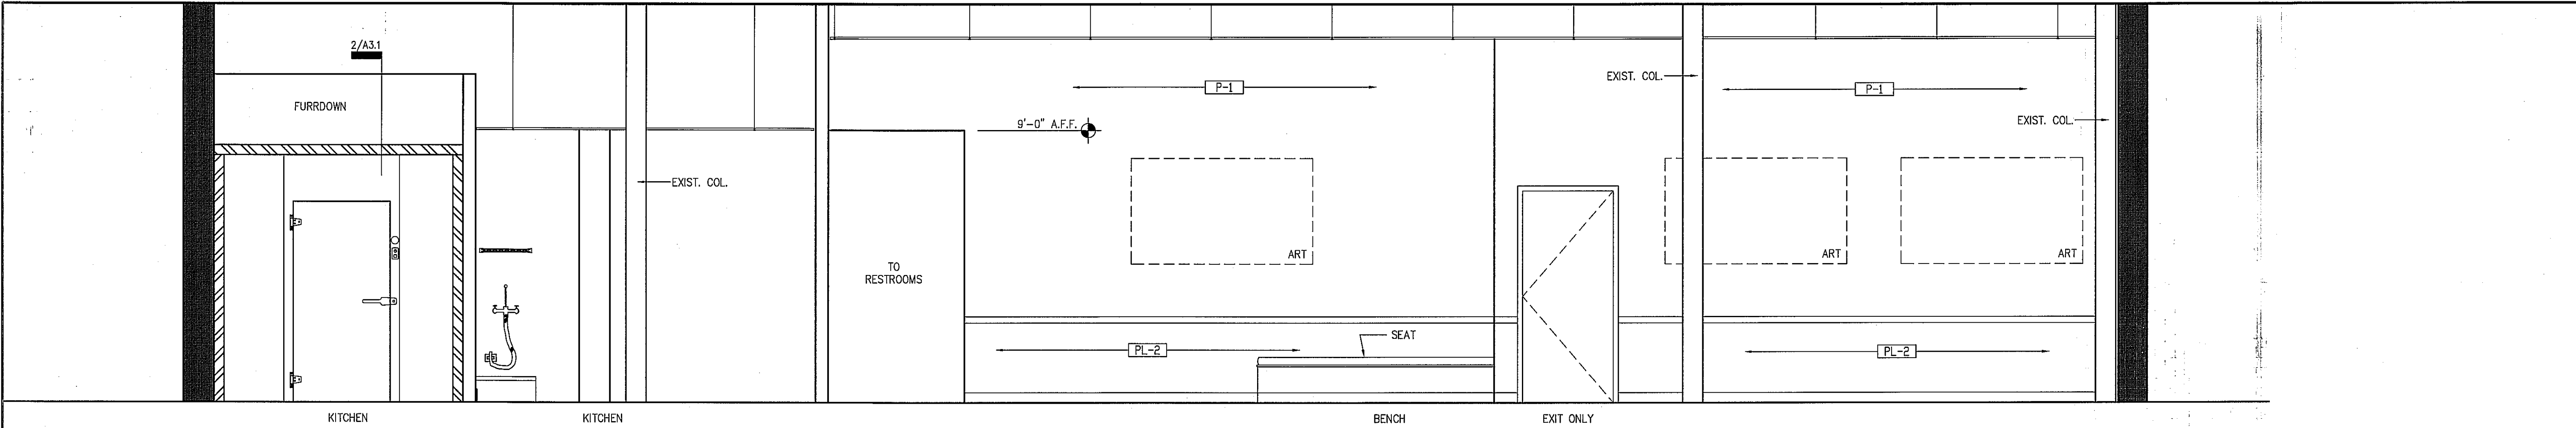

ELEVATION @ BAR, PICK-UP & ORDER