



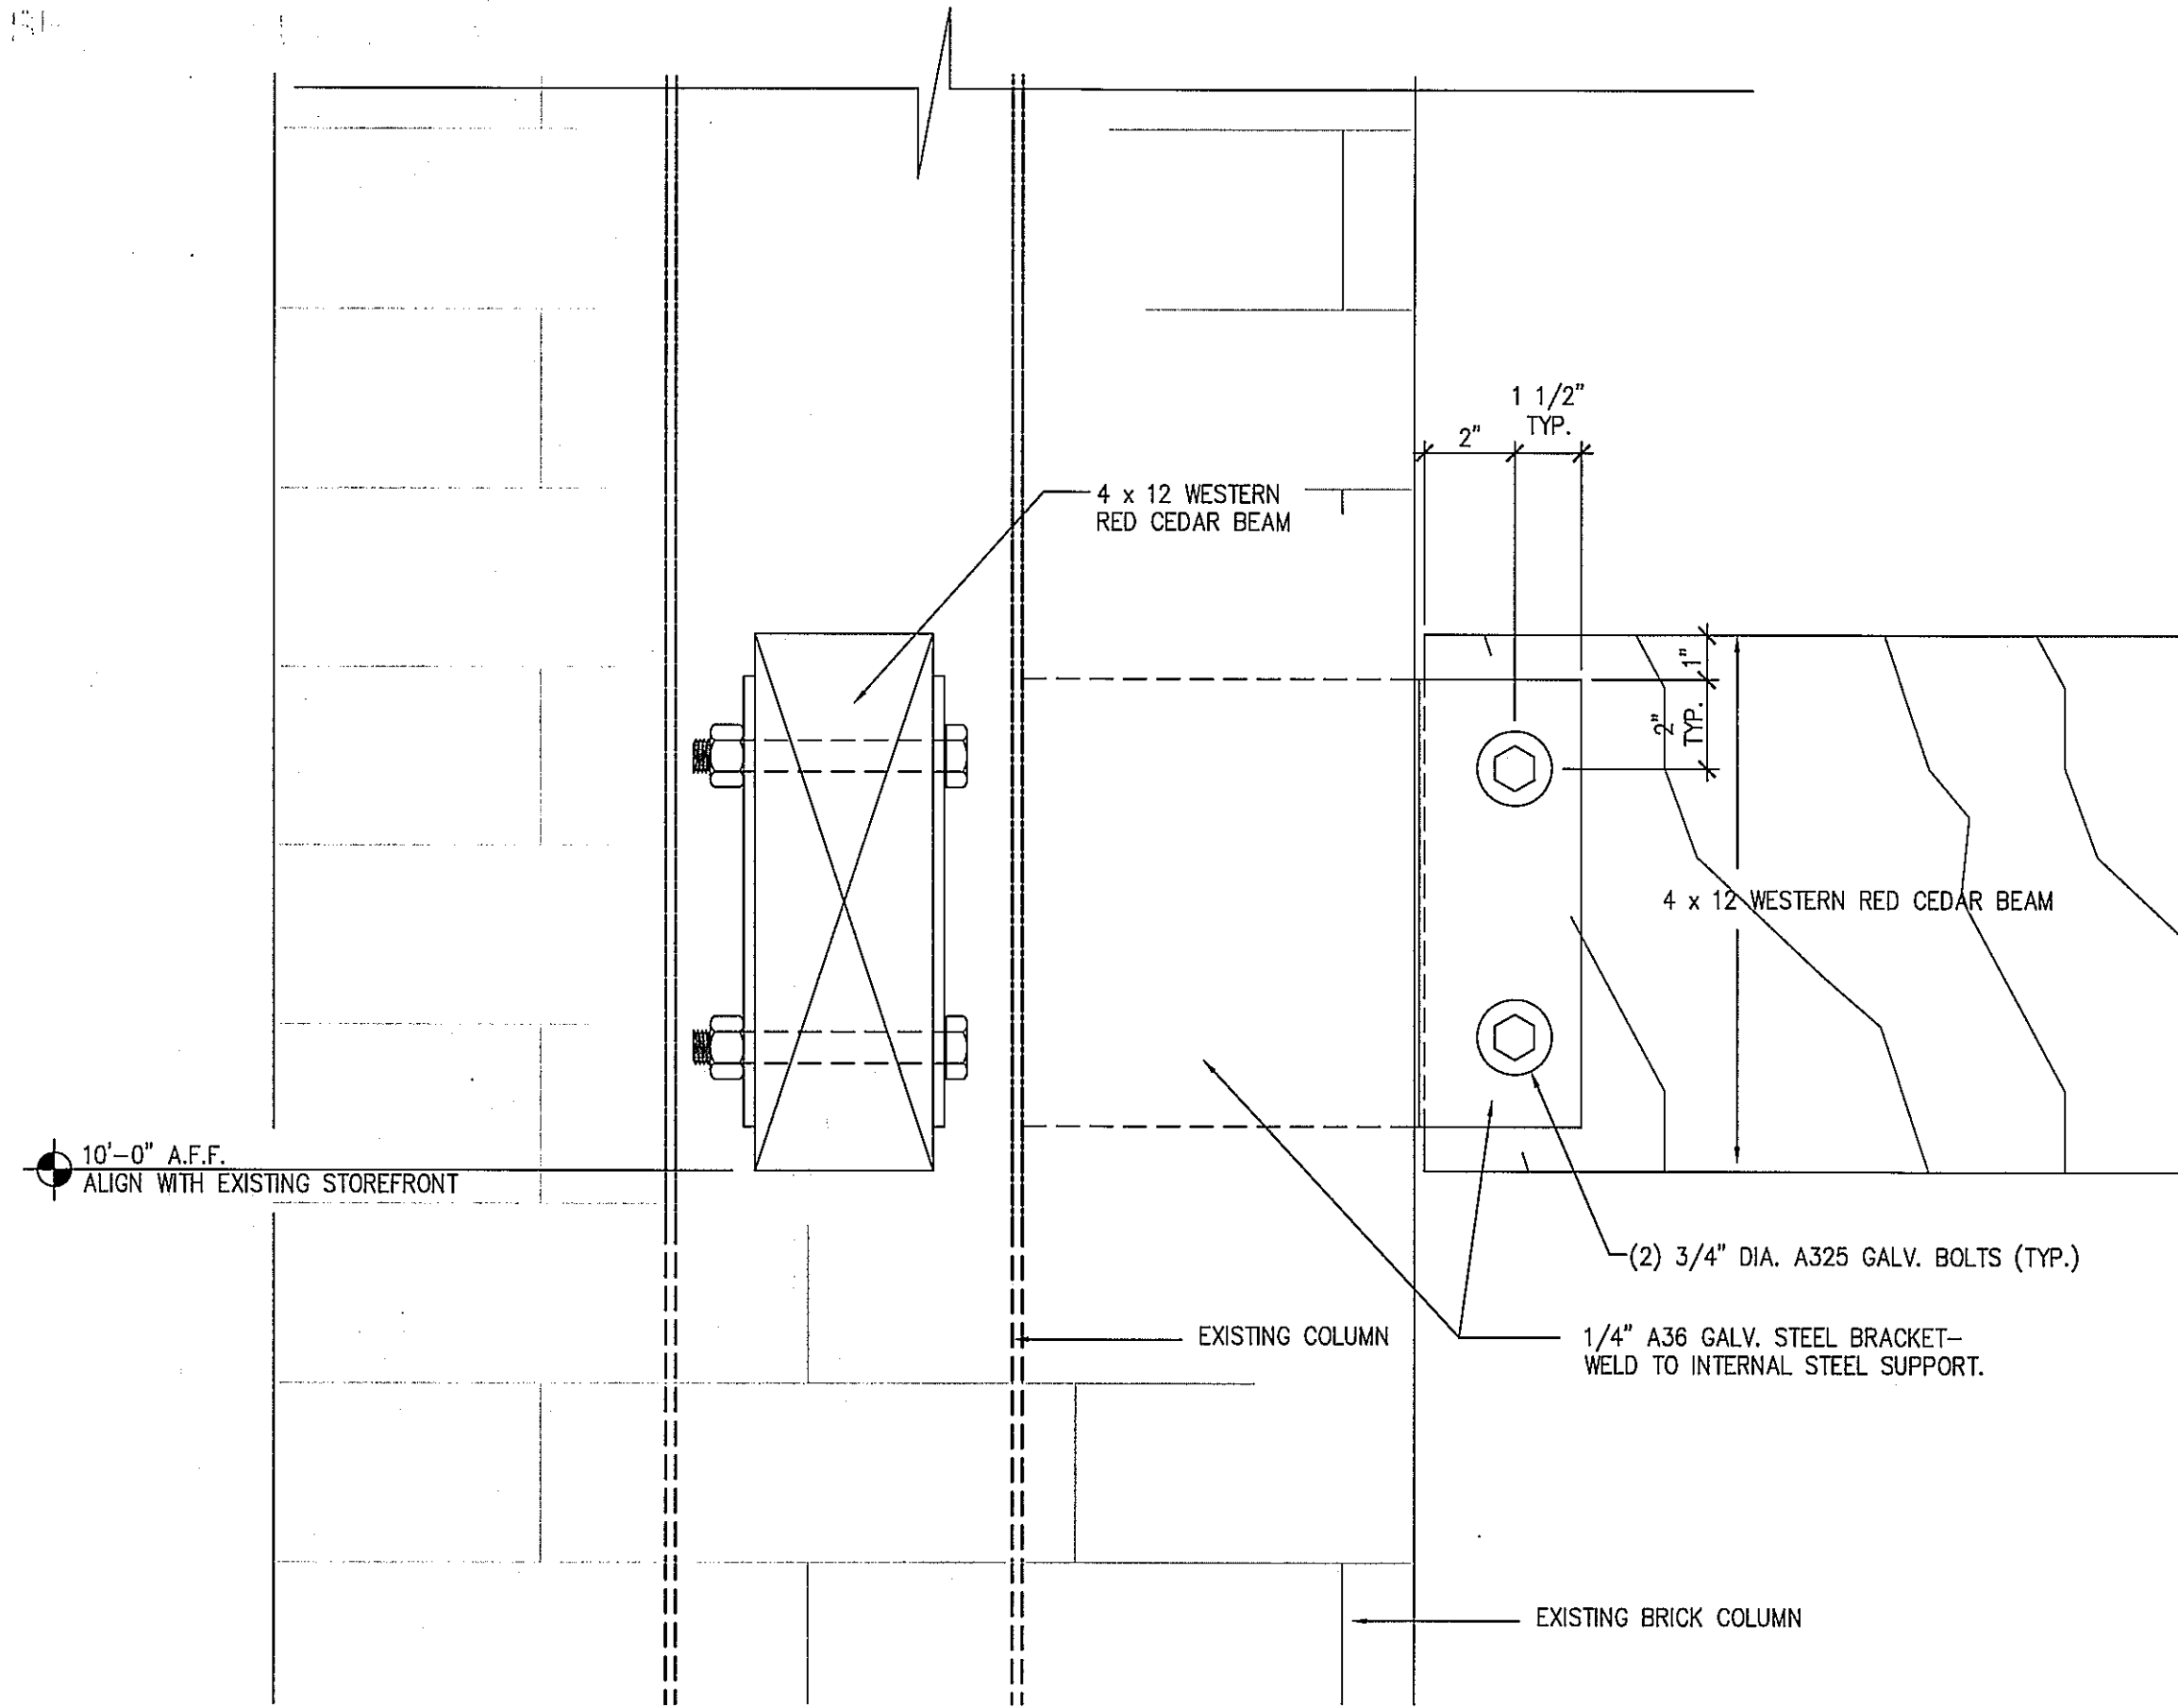

SECTION -BEAM CONNECTION

3" = 1'-0"


6

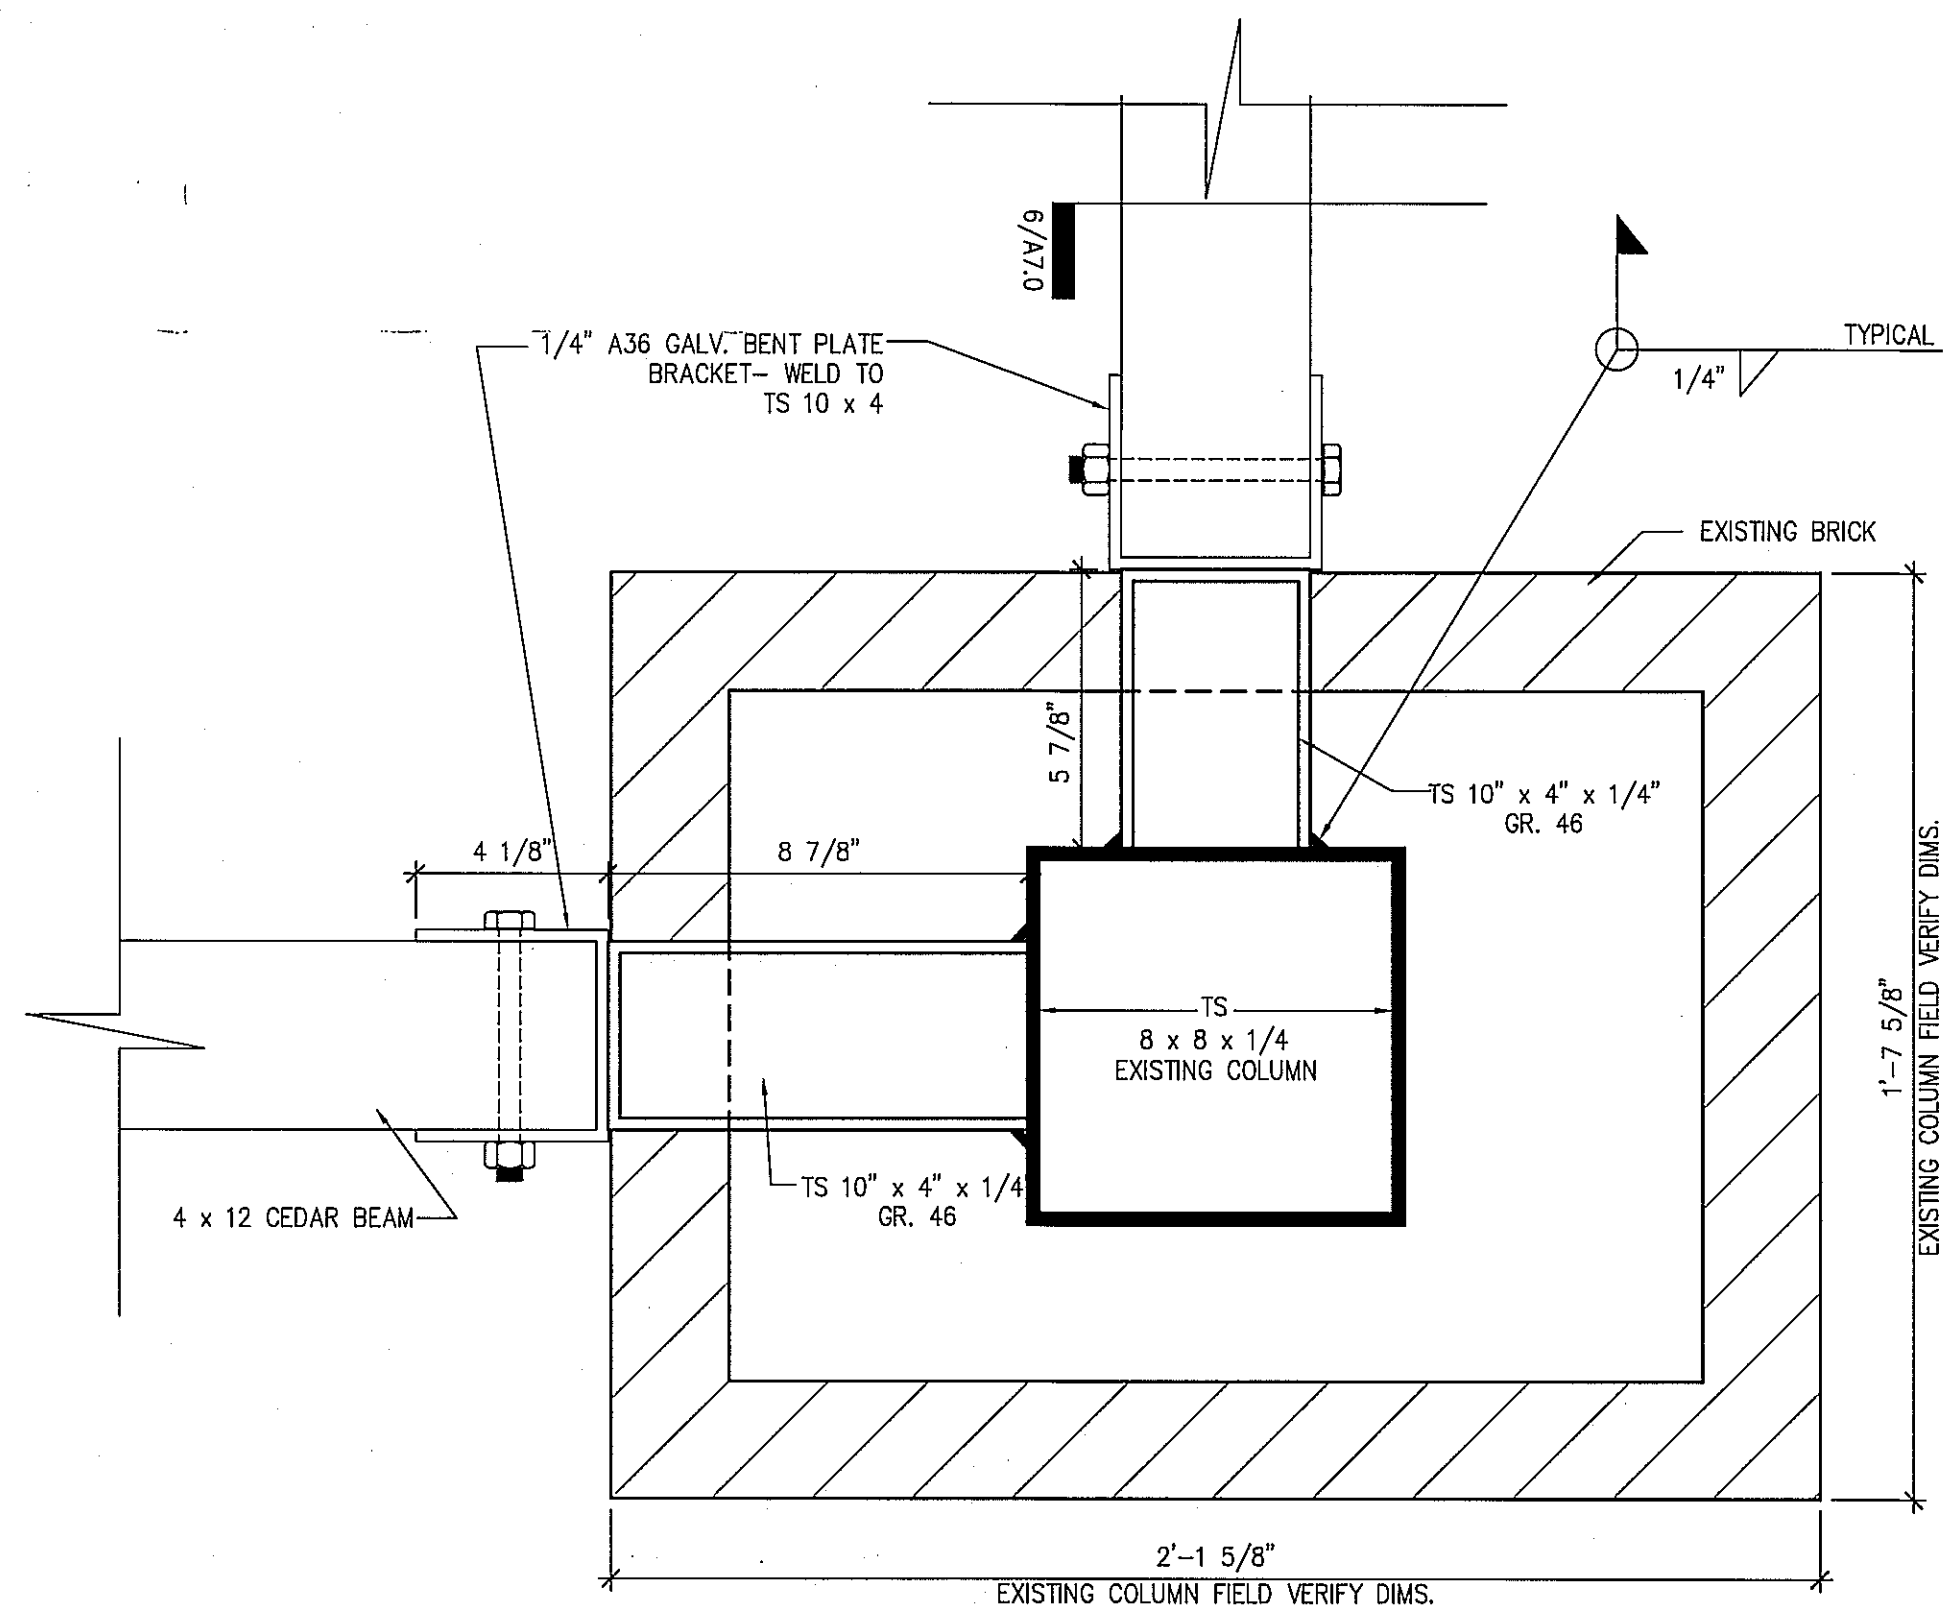

ENLARGED COLUMN PLAN

3" = 1'-0"


5

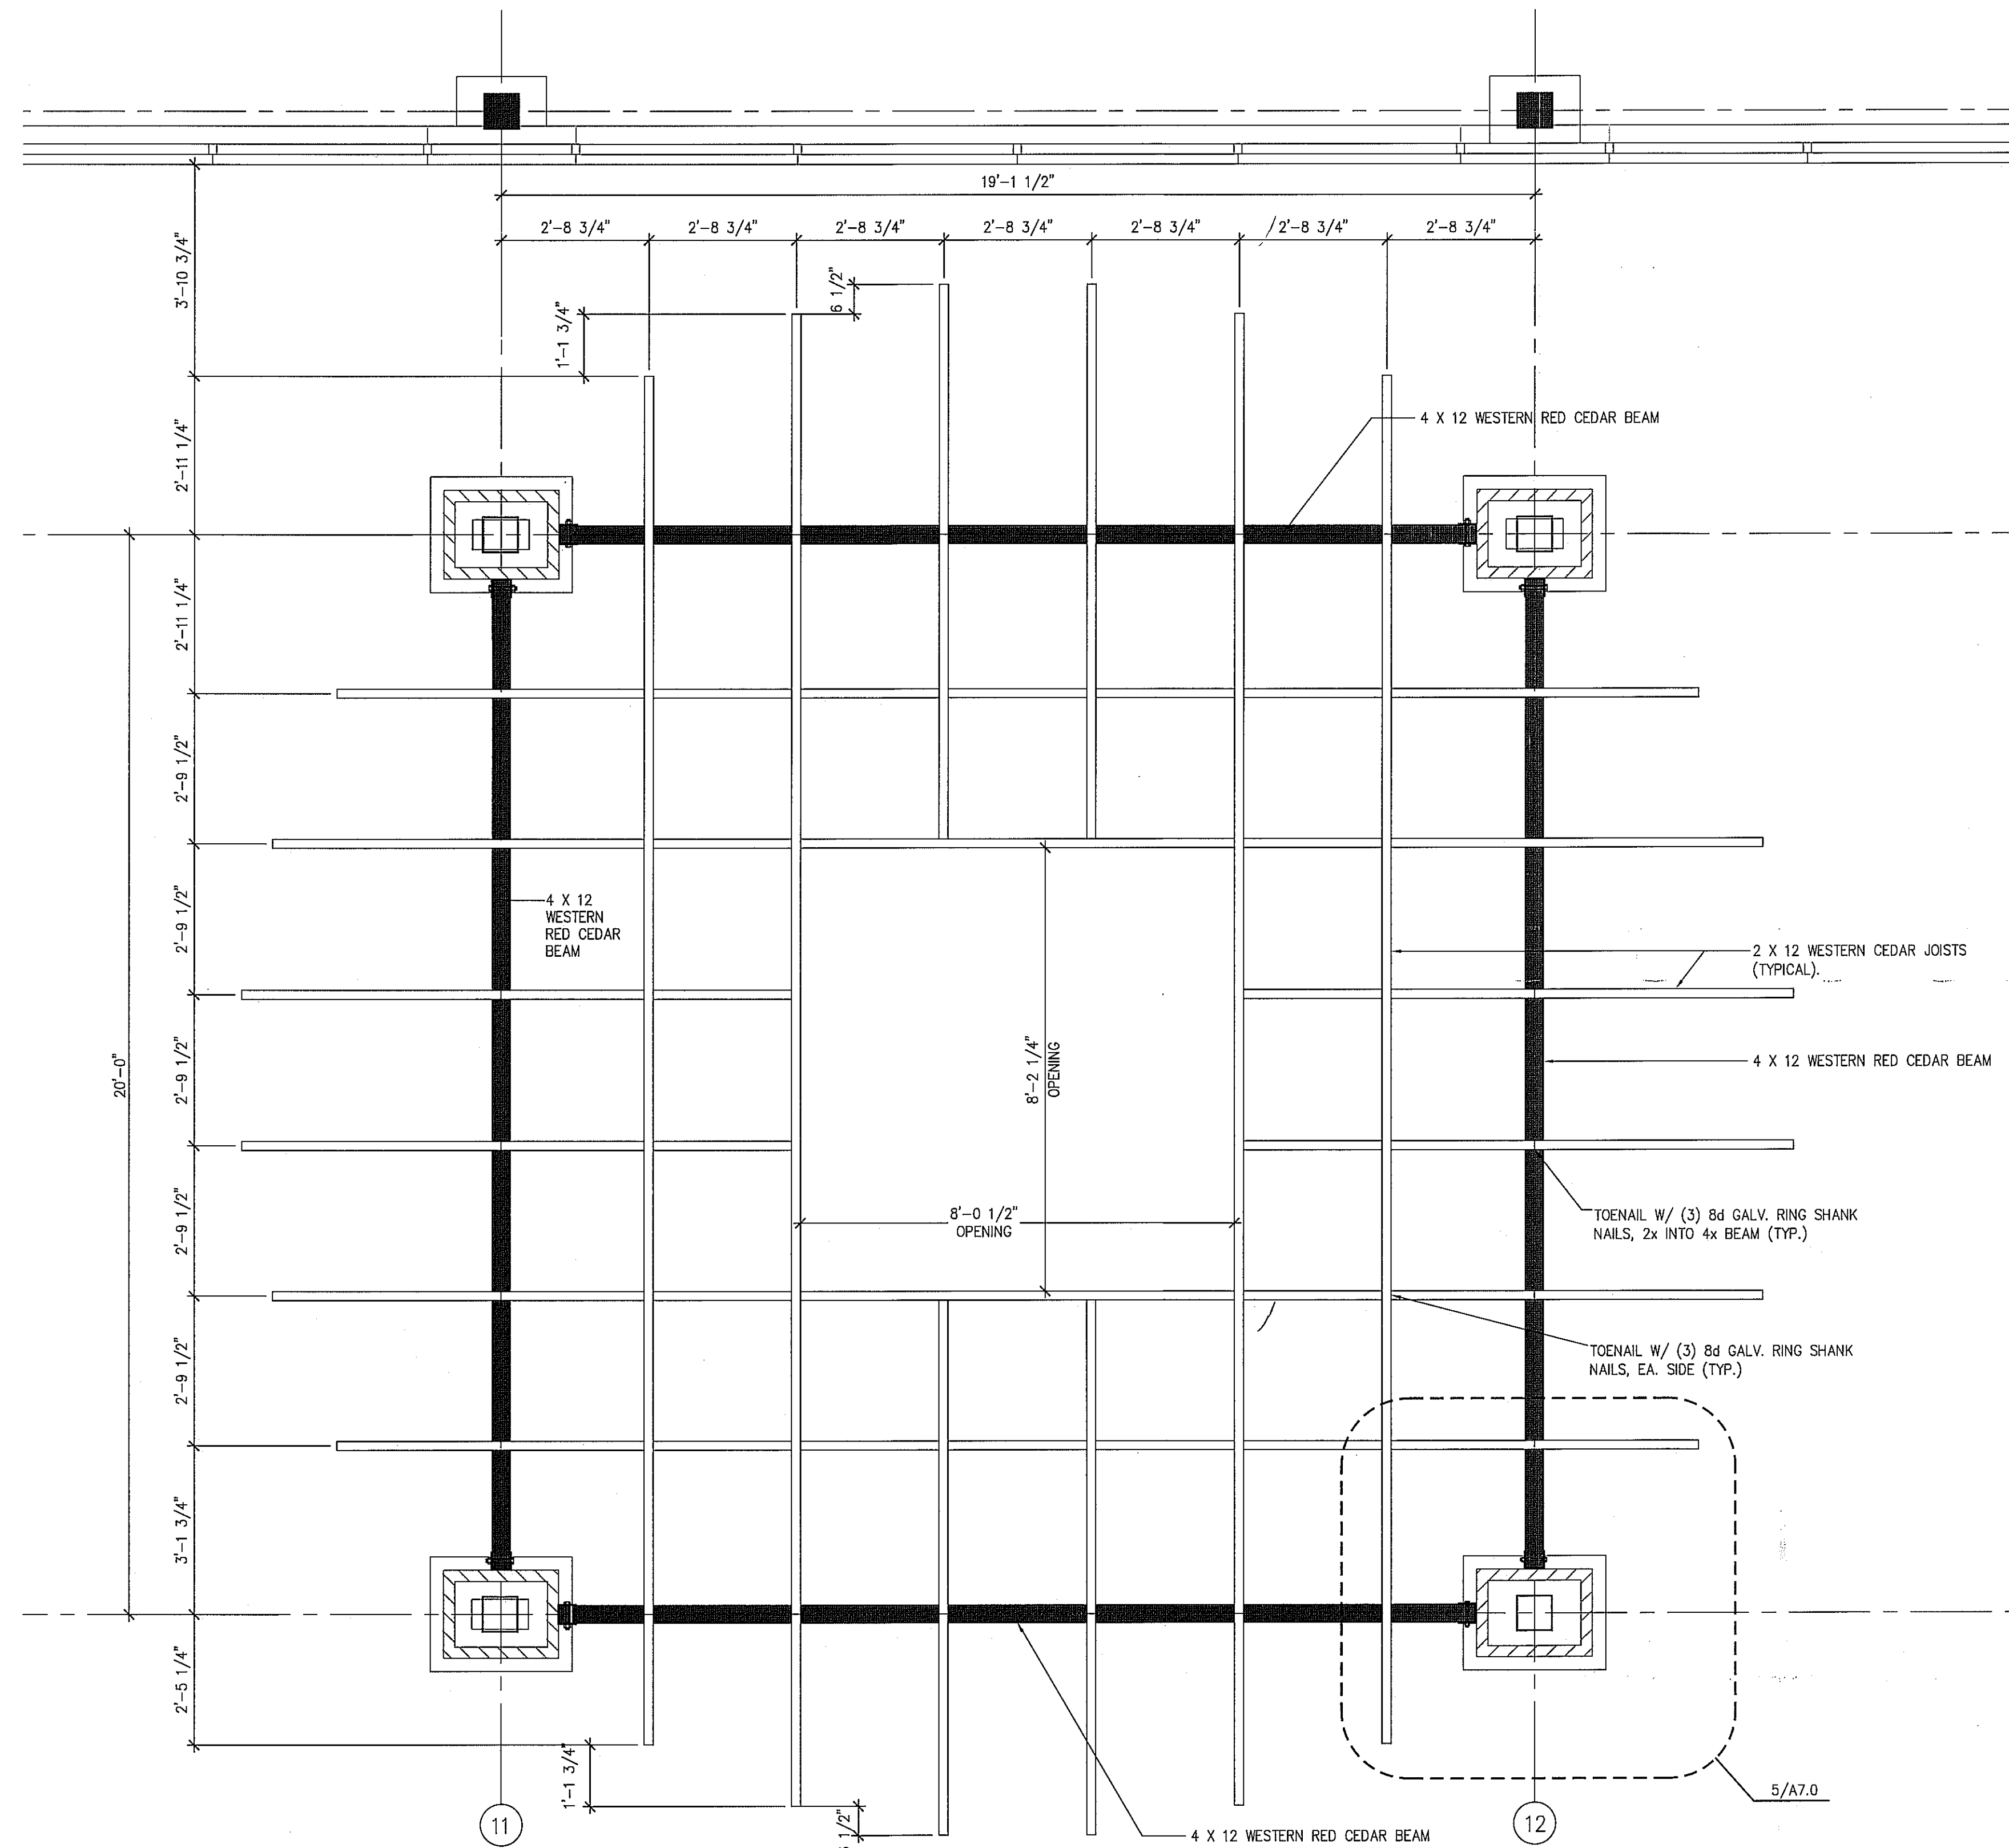

ENLARGED PERGOLA PLAN

1/2" = 1'-0"

1

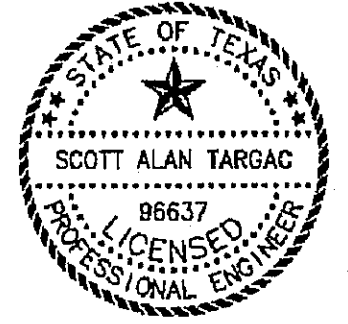

ISSUE
11-03-11 ISSUED FOR PERMIT/PRICING

HARRELL
ARCHITECTS, LP

9575 Katy Frwy., #200
Houston, Texas 77024
tel: 713.722.7071
fax: 713.722.7072

CONSULTANTS
Holste & Associates, Inc.
MEP Engineers

PROJECT NAME



Cafe Express Restaurant

PROJECT ADDRESS
3800 SW. Freeway, Suite 124
Houston, Texas 77027

PROJECT NUMBER

11039

SHEET NAME

ENLARGED DETAILS

SHEET NUMBER

A7.0