

ISSUE
11-03-11 ISSUED FOR PERMIT/PRICING

HARRELL
ARCHITECTS, LP

9575 Katy Frwy., #200
Houston, Texas 77024
tel: 713.722.7071
fax: 713.722.7072

CONSULTANTS
Holste & Associates, Inc.
MEP Engineers

PROJECT NAME



Cafe Express Restaurant


PROJECT ADDRESS
3800 SW. Freeway, Suite 124
Houston, Texas 77027

PROJECT NUMBER
11039

SHEET NAME
MILLWORK
DETAILS

SHEET NUMBER


A8.3

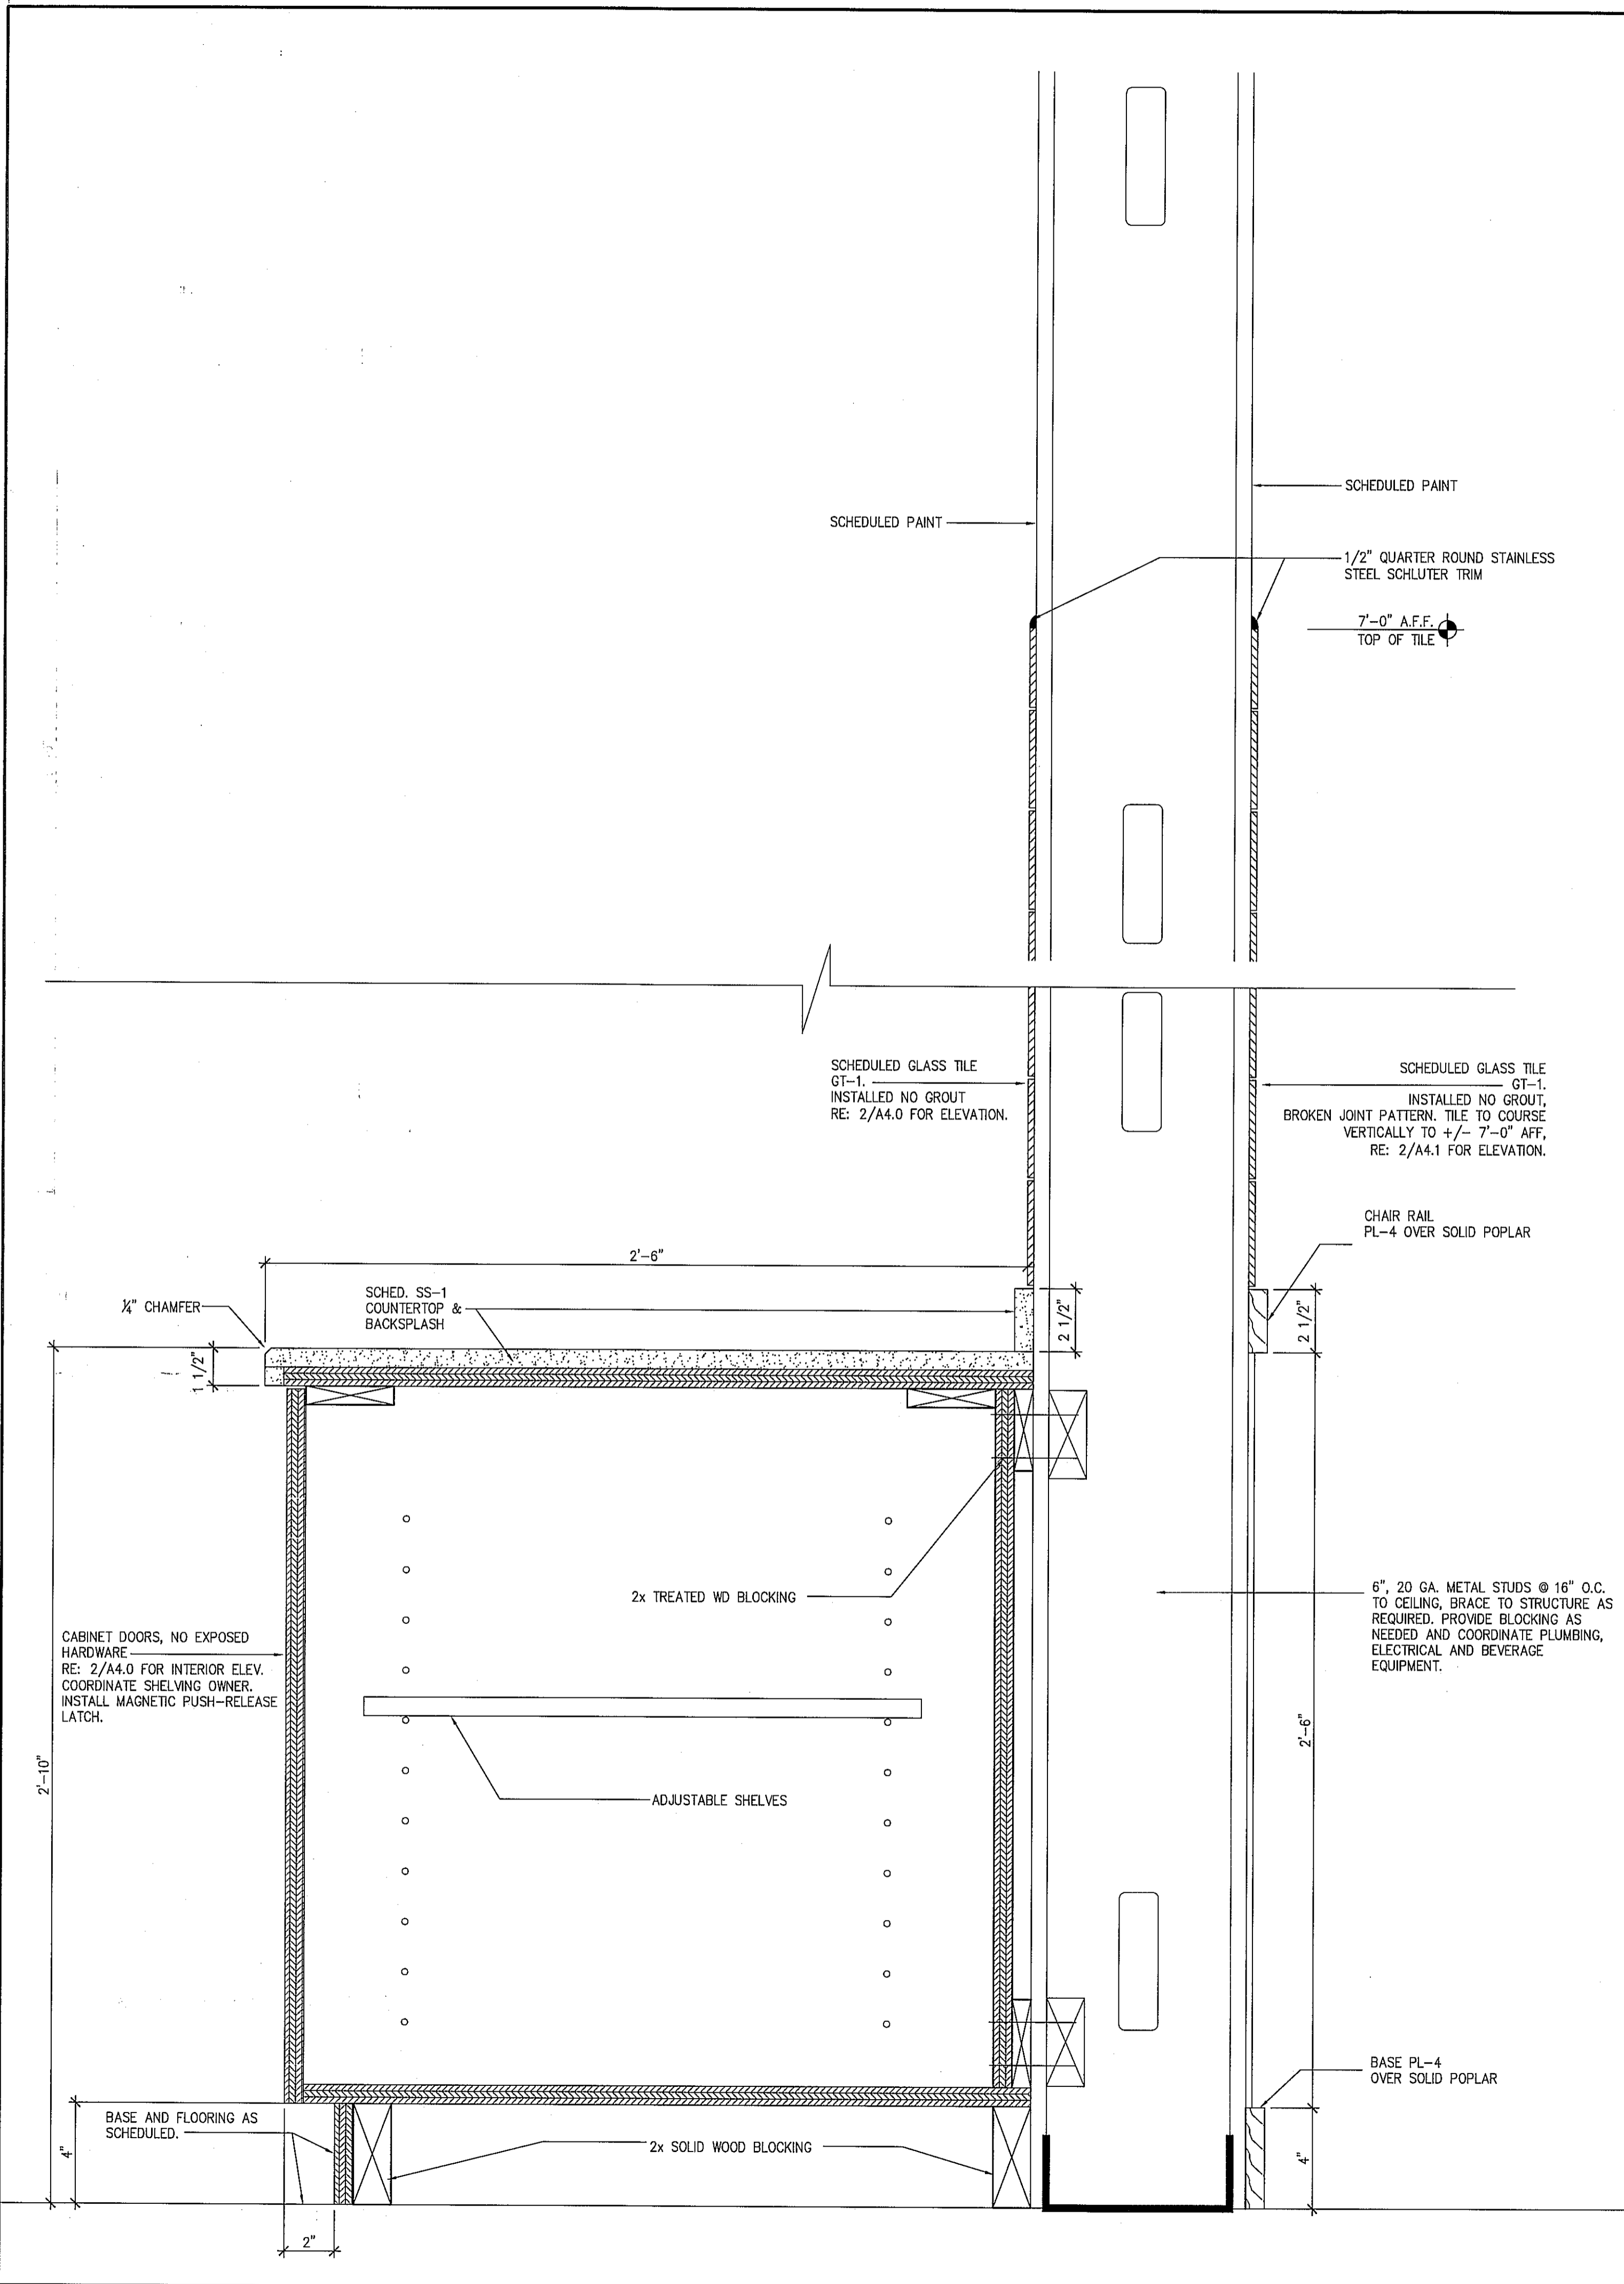

SECTION @ OASIS COUNTER

3" = 1'-0"

4

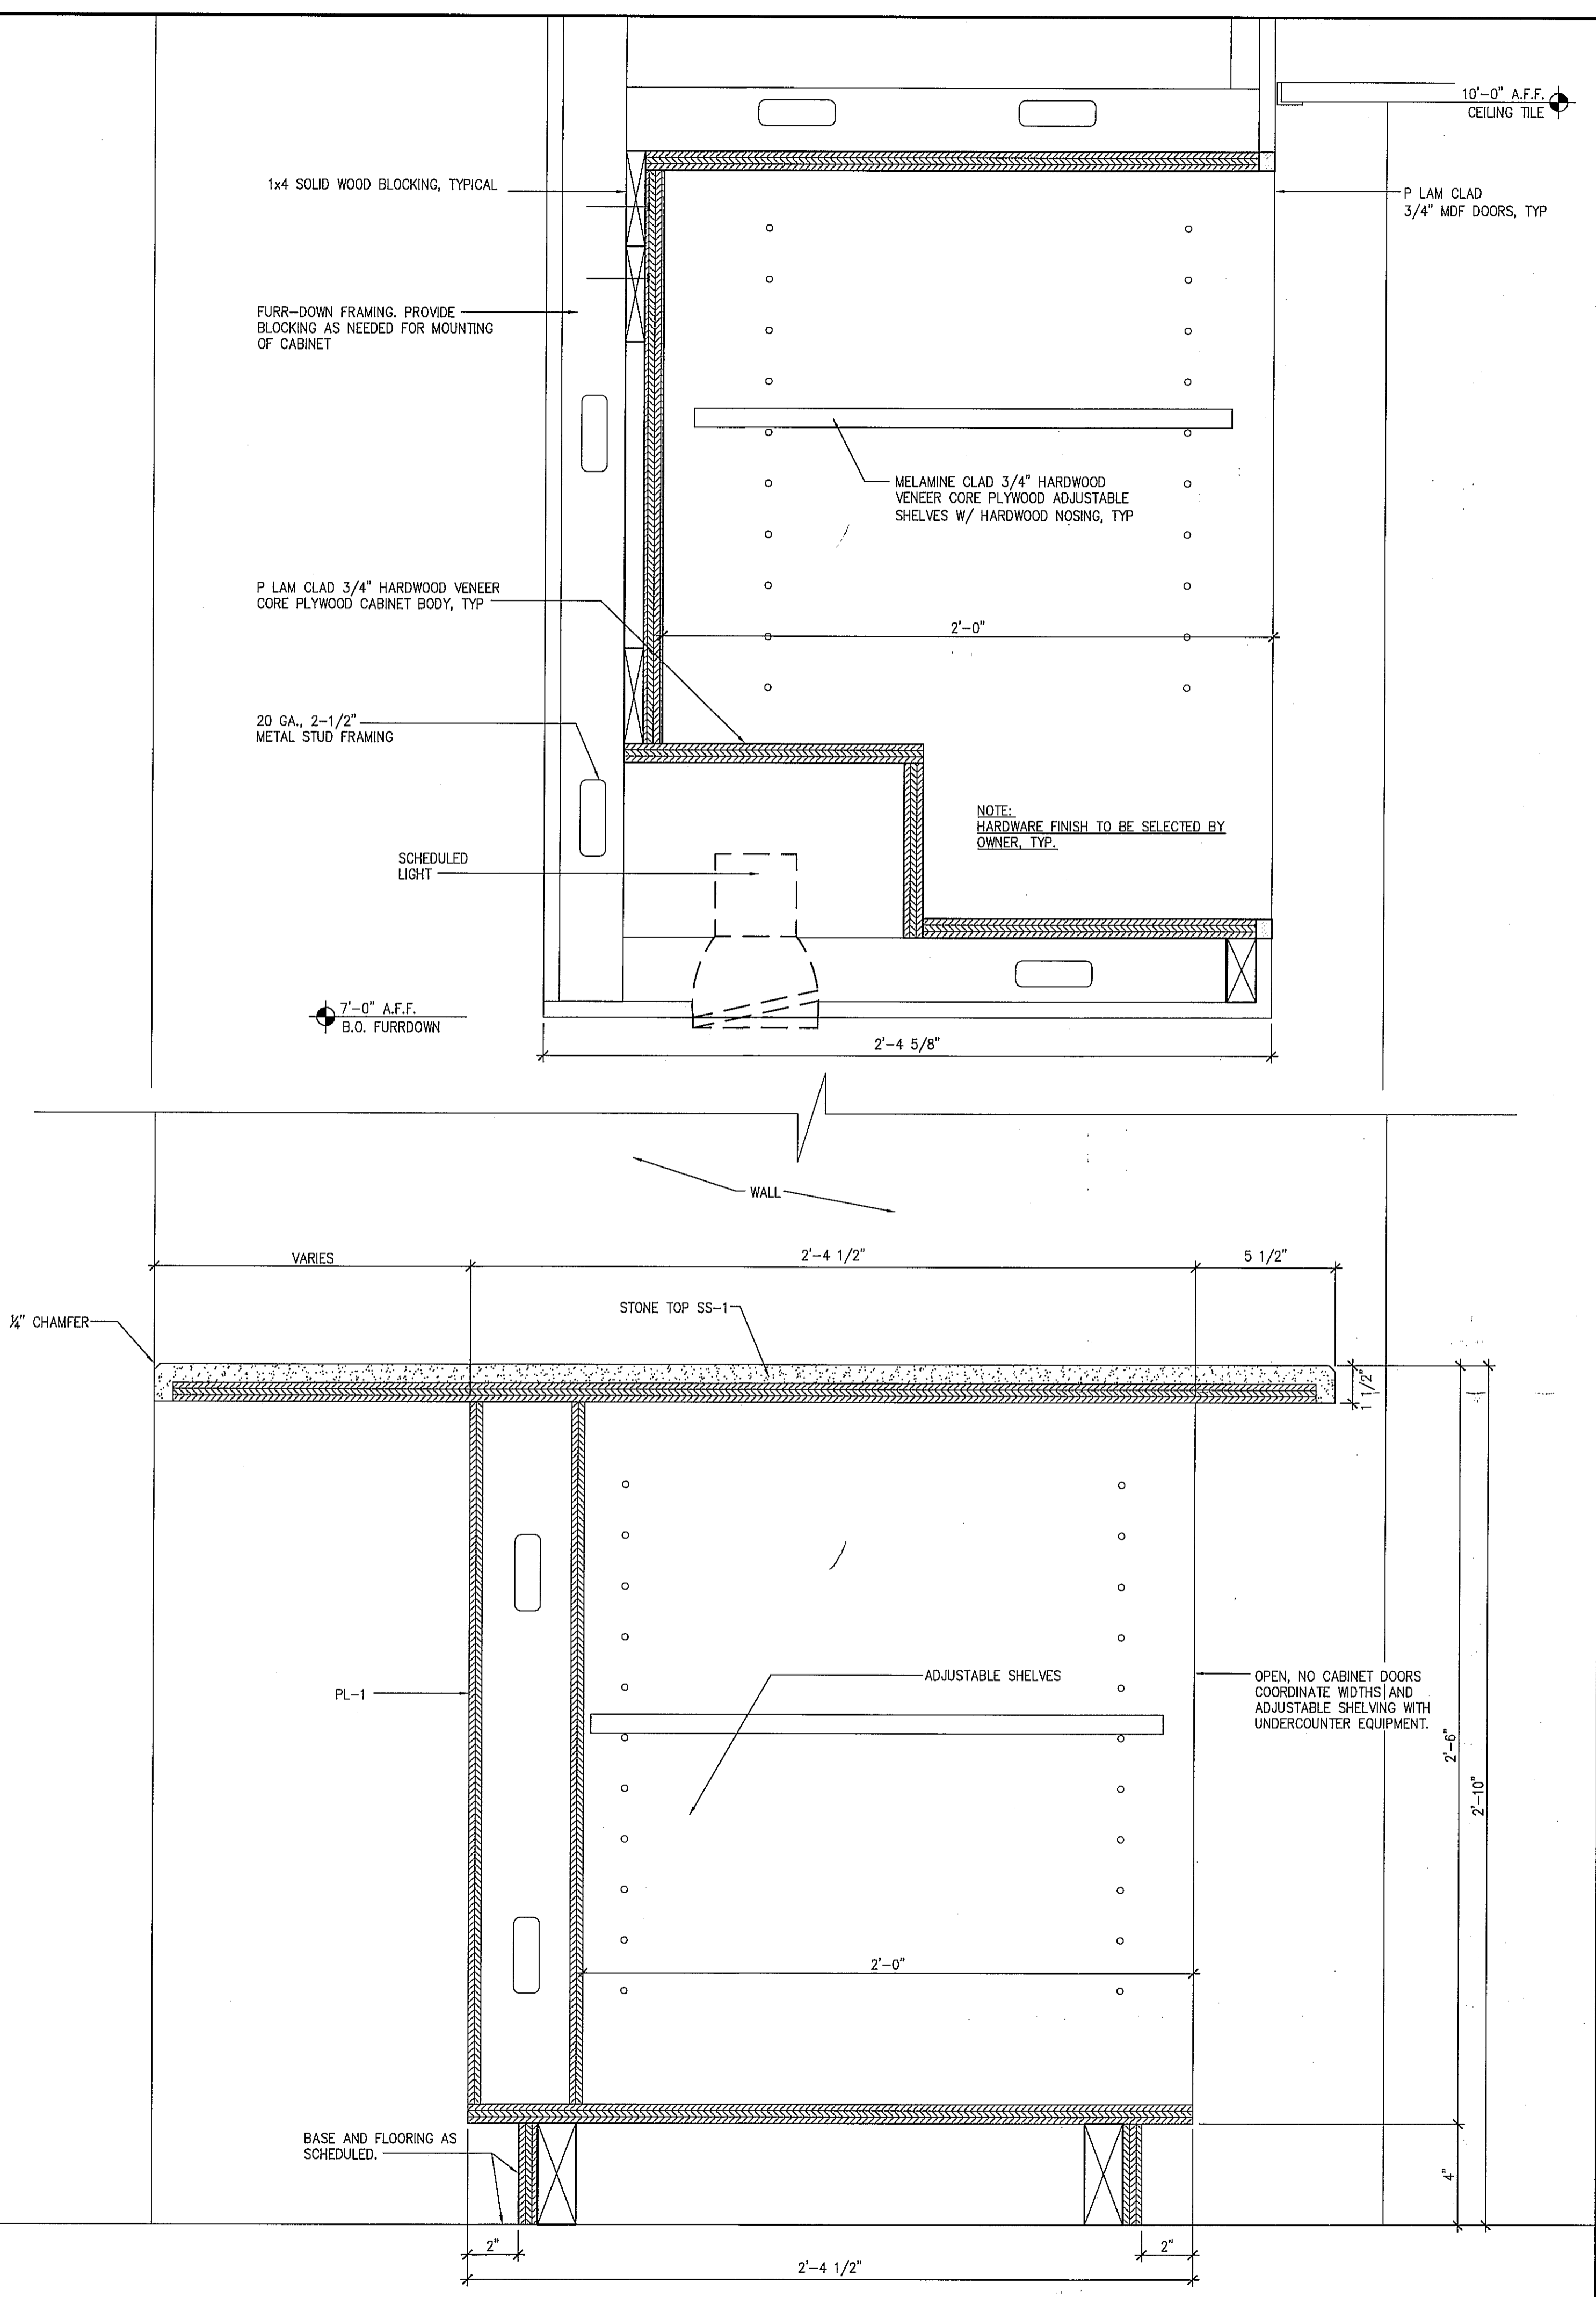

SECTION @ PICK-UP

3" = 1'-0"

1