



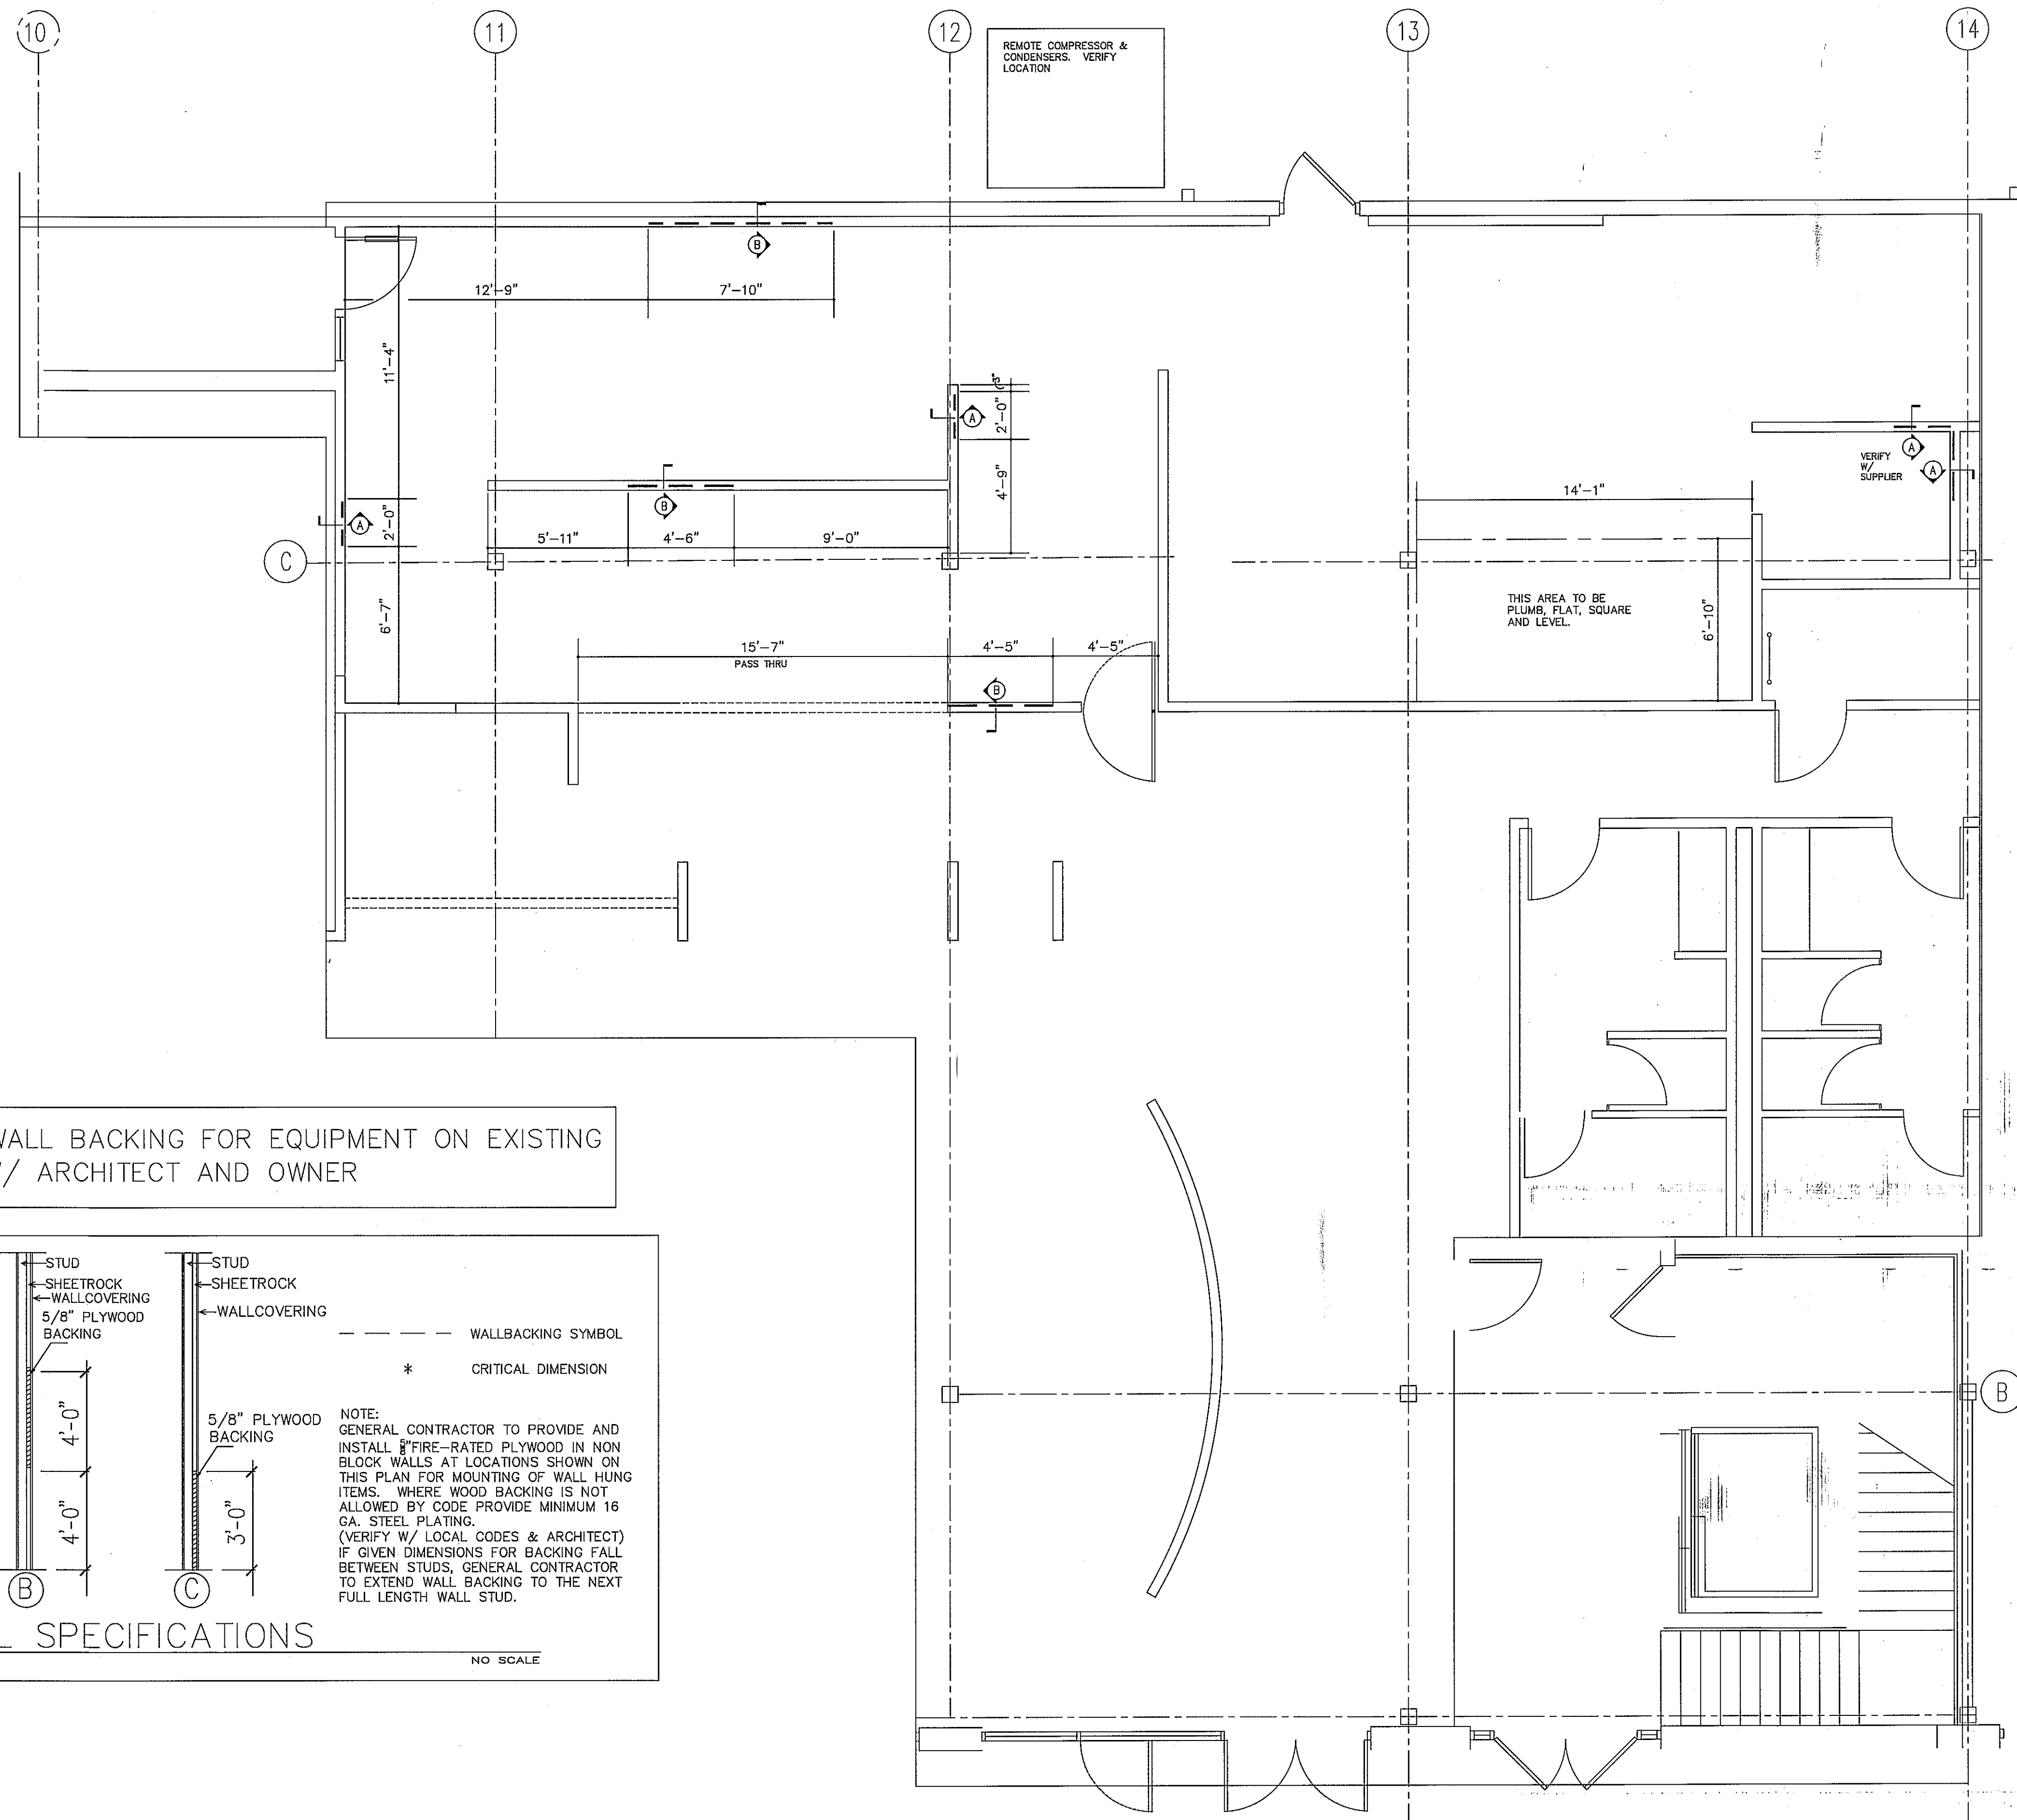

VERIFY WALL BACKING FOR EQUIPMENT ON EXISTING WALLS W/ ARCHITECT AND OWNER

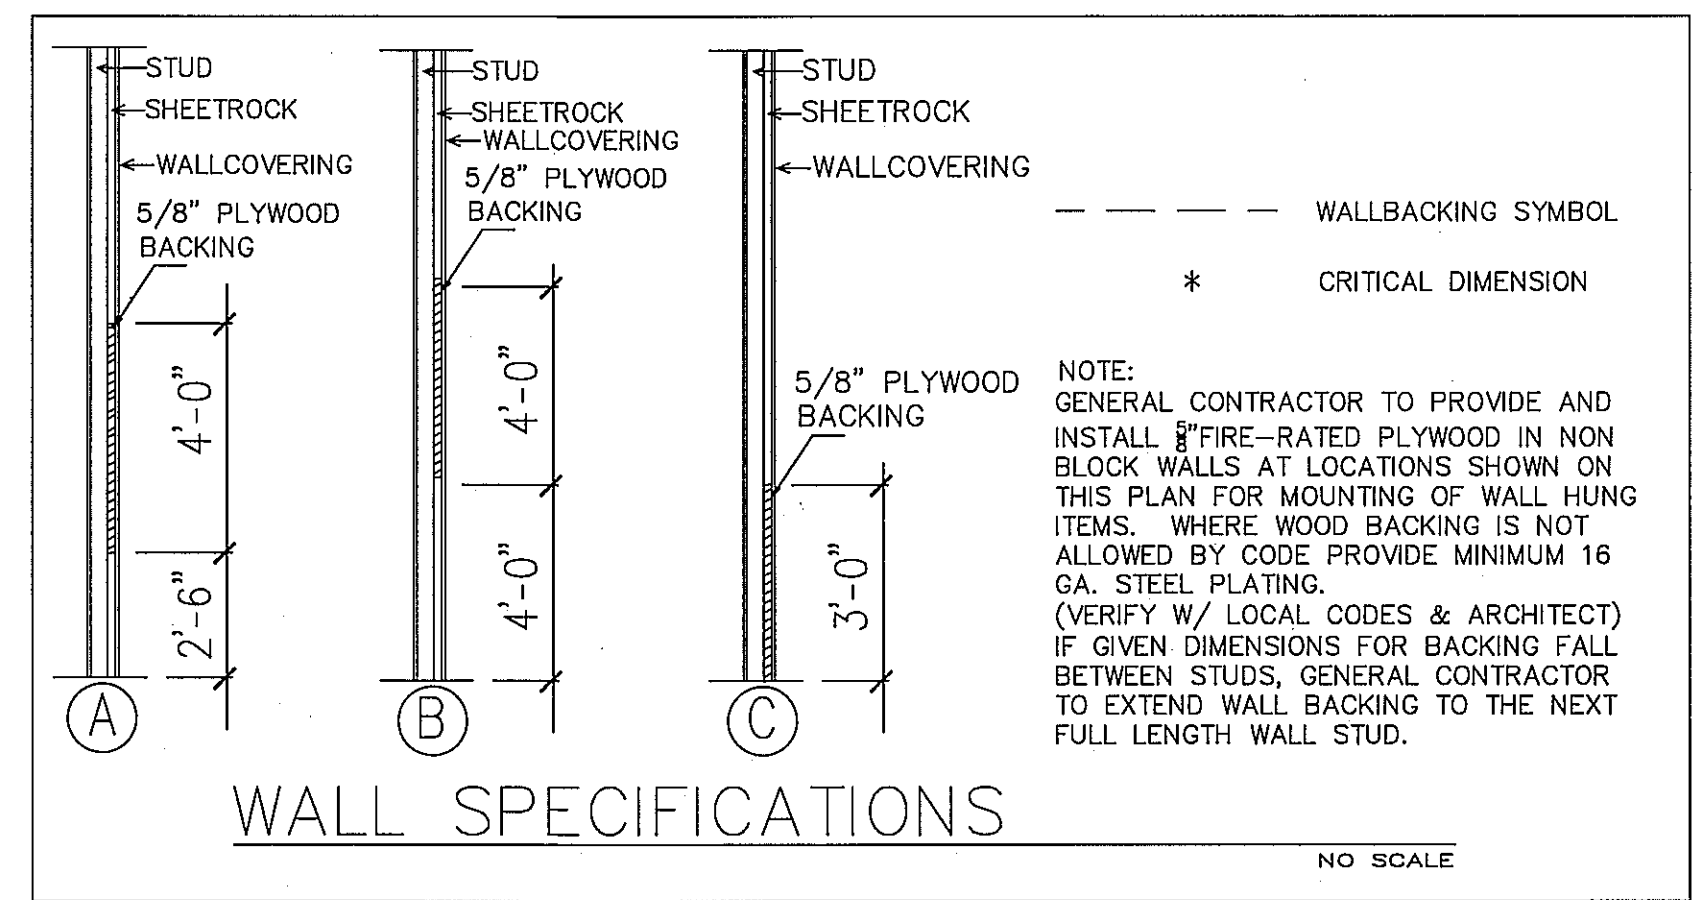

This drawing, being an instrument of service, is and remains the property of Strategic Equipment. It is a design drawing not intended to replace required architectural or engineering plans, is not to be reused for another project without our consent and is subject to return on demand.

CAFE EXPRESS
HOUSTON, TEXAS
FOODSERVICE SPECIAL CONDITIONS PLAN

NO.	DATE	DESCRIPTION
1	10.19.11	CLM REVISED COOKLINE
2	10.21.11	CLM REVISED
3	10.25.11	CLM REVISED
4	11.3.11	CLM REVISED DISHWASHER

SCALE: 1/4"=1'-0"

DRAWN BY: CLM

CHECKED BY:

DATE DRAWN: 6/24/11

PROJECT NO. 11LCOAFEEEX